



THE BROOKS

AT SOBHA SANCTUARY

SOBHA
REALTY



The *Philosophy* *behind*

A complete environment shaped
through distinct layers of wellbeing:

NATURE

Nature is woven through Sobha Sanctuary as an everyday presence.

WATER

Water shapes the atmosphere as its presence carries through the community, creating a sense of ease.

WELLNESS

Wellness feels natural, supported by design, space, and movement.

COMMUNITY

A destination to carry daily life, shared moments and a sense of belonging.



What to
expect within Sobha
Sanctuary

Human connection at the core

RESIDENCES OVERVIEW

A masterplan designed to hold life at scale, without losing its sense of quiet. Sobha Sanctuary is to bring together **~20,000 families** while being shaped around nature, balance, and daily ease.



Social Gathering

Social life unfolds across community hubs and shared courtyards, with event lawns and open gathering spaces. Amphitheatre settings create moments worth sharing, while co-working spaces and multi-purpose halls support the rhythm of everyday connection.



Family

Family life is enriched by a vibrant social club and a thoughtfully curated mix of children's play spaces, family zones, and youth-friendly areas. Daily routines feel effortless with walkable retail close at hand, while farmers' market experiences bring a sense of freshness and vitality.



Pets

Pet wellness is seamlessly integrated into the community through dedicated therapy gardens and play zones.



Nature immersion, restoration, and balance.

Nature leads the experience across Sobha Sanctuary, with ~**50% open and green spaces** flowing through every zone, anchored by a ~**800,000 sq. ft. park**.

Sobha Sanctuary's green corridors flow through forest walks and shaded trails, leading into botanical gardens and sensory landscapes. Along the way, create moments of stillness, perspective, and connection with the environment.



Wellness built into the day

Wellness at Sobha Sanctuary is designed to feel natural, supported by space through a **~5 km leisure loop** that invites recreation, exploration, and everyday movement. A **9+ km wellness loop** is also purpose-built for walking, cycling and a myriad of health-focused activities.



Outdoor fitness zones

Open-air training spaces, sports courts, and a full-size football field, tennis court, and cricket ground make everyday activities effortless, while inclusive wellness areas for seniors offer a relaxed setting for gentle routines and meaningful social connection.



Meditation lawns

Serene enclaves are woven throughout the landscape, unfolding into Zen rock gardens and forest trails. Hammock courts and reflexology paths invite unhurried moments to pause, reset, and return to the day feeling lighter and more grounded.





A Refined Expression of Water Spaces

A composed sequence of water-based spaces, including a hydrotherapy facilities, saunas, and steam rooms, forms an integral part of the community's shared environments, designed to support daily life with quiet consistency.



A landscape defined by water

Create moments of pause, while sculpted water sculpture plazas introduce a sense of reflective calm. A vibrant splash pad brings playful energy for all ages. At its heart, a beach lagoon offers a relaxed, resort-style retreat, shaping landscapes designed for calm, delight, and retreat.




Sustainability at Sobha *Sanctuary* is a framework

From smart mobility and ~20km of connected cycling networks to sustainability, it is all woven throughout the masterplan. Extending across infrastructure, community spaces, and homes, integrated systems seamlessly minimize environmental impact.

SOBHA
SANCTUARY
Illustrative Masterplan




Introducing

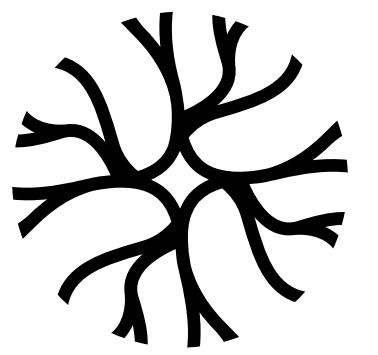

THE BROOKS

AT SOBHA SANCTUARY

Where Life Moves With Purpose

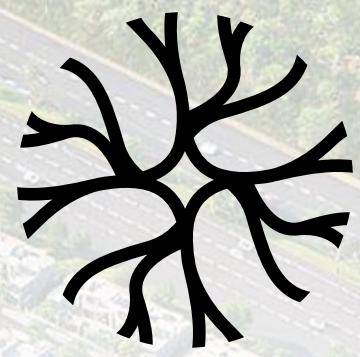

THE BROOKS

AT SOBHA SANCTUARY

A dynamic, wellness-driven neighbourhood
designed for residents who thrive on
movement, energy, and everyday vitality.



Located within the central green spine

The location of The Brooks cluster offers direct access to the central green spine and places nature at the heart of daily movement, creating a calm and continuous landscape that flows through the community.

Homes are within easy walking distance of the district park, wellness centre, community mall, and sports grounds, connected by cycling and walking networks and gently buffered from surrounding roads by masterfully layered landscaping.



Garden Villas

4 Bedroom



Smart-home ready
Garden

Courtyard Villas 5 Bedroom

*Smart-home ready
Garden
Terraces
Lift*



Master Bedroom



Living Area



Dining Area





Community Amenities

Indoors, calm takes a different form. Wellness lounges, meditation rooms, and fitness studios provide space to reset, while co-working and community spaces support focus and purpose, completing a lifestyle balanced between movement and rest.


- Central district
- Wellness center & spa facilities
- Beach lagoon & lazy river
- Forest adventure playground
- Sports courts & outdoor fitness zones
- Community mall.



Lifestyle

Quiet mornings.
Shaded walks.
A gentler way of living.

DISCLAIMER: The images shown are for illustration purposes only and may not be an exact representation of the product. [] The images use computer graphics technology (photorealistic rendering) to showcase the building and apartment's design, including the facade, elevations, and interiors. All furniture, lighting, finishes, facade, and art shown are for marketing purposes only. All contents in these images are for illustrative purposes only and subject to change. [] The Amenities mentioned are only representational and informative. Information, images and visuals, or locations shown hereby are only an indicative of the envisaged developments and the same are subject to approvals from local authorities. The Developer reserves rights to make additions, deletions, alterations, or amendments without prior notice.

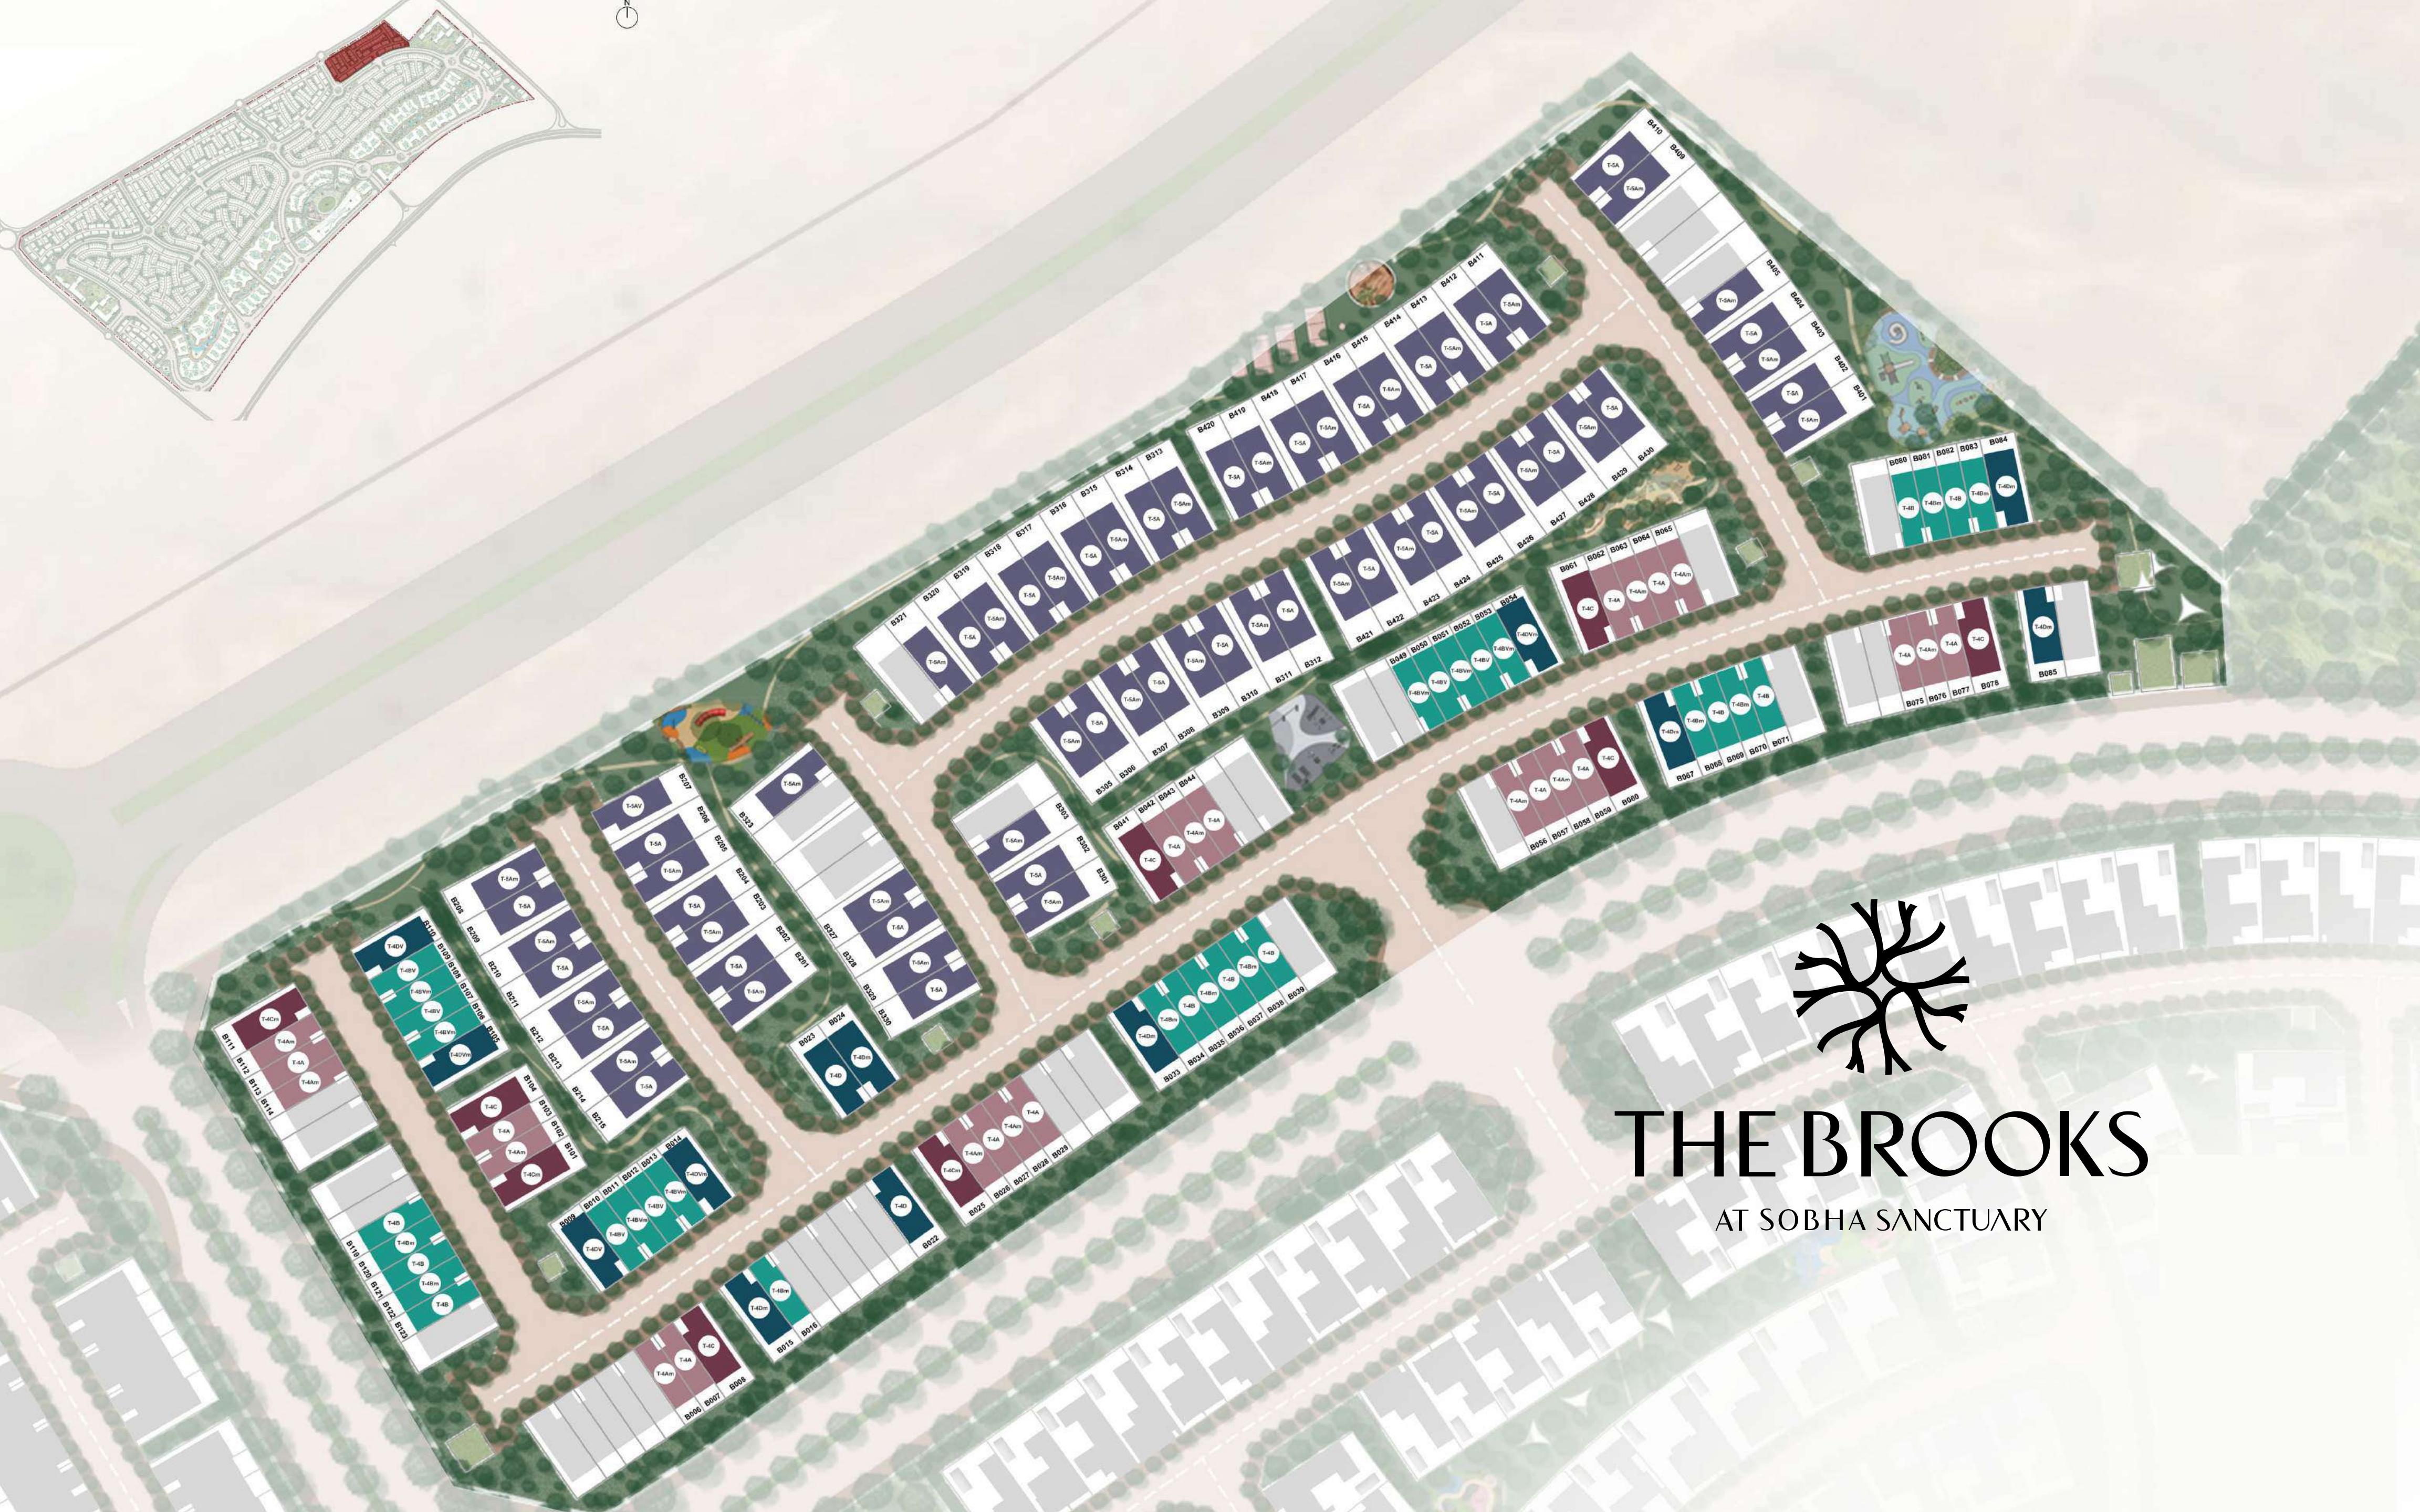

THE BROOKS
AT SOBHA SANCTUARY



FLOOR AND UNIT PLANS

COURTYARD VILLAS

T5 Bedroom - Type A

Plot Area

Min 291.07 sq.m 3,133.05 sq.ft



Max 302.05 sq.m 3,251.24 sq.ft

Saleable Area

381.53 sq.m

4,106.75 sq.ft


KEY PLANS

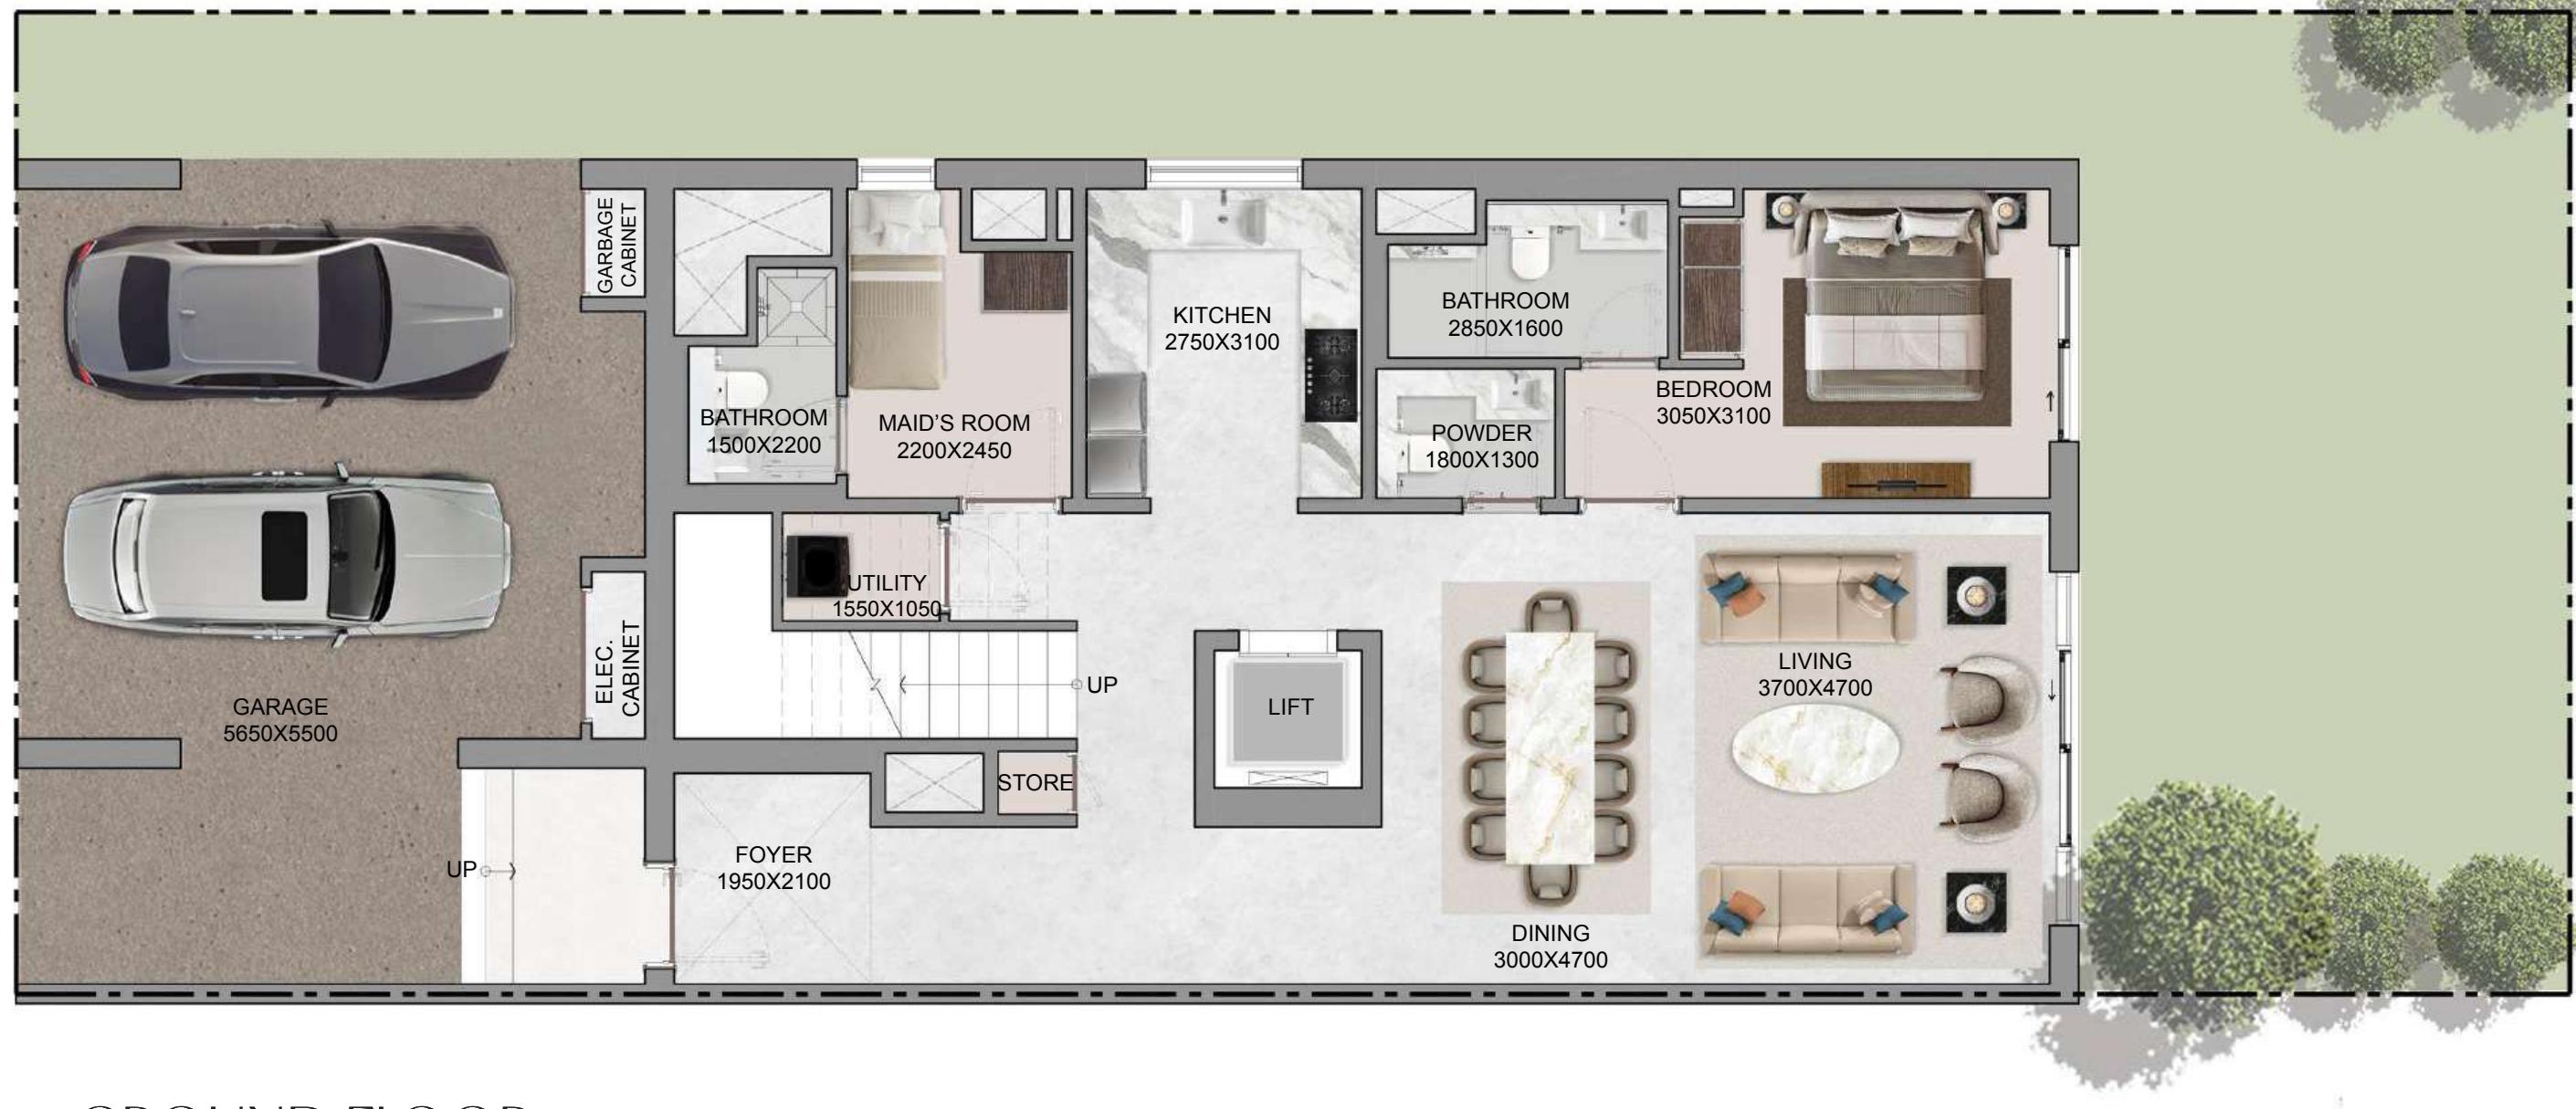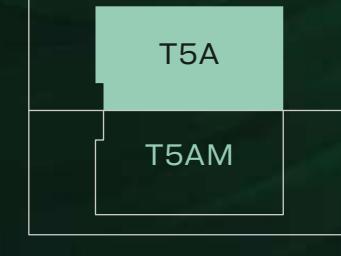

GROUND FLOOR



FIRST FLOOR

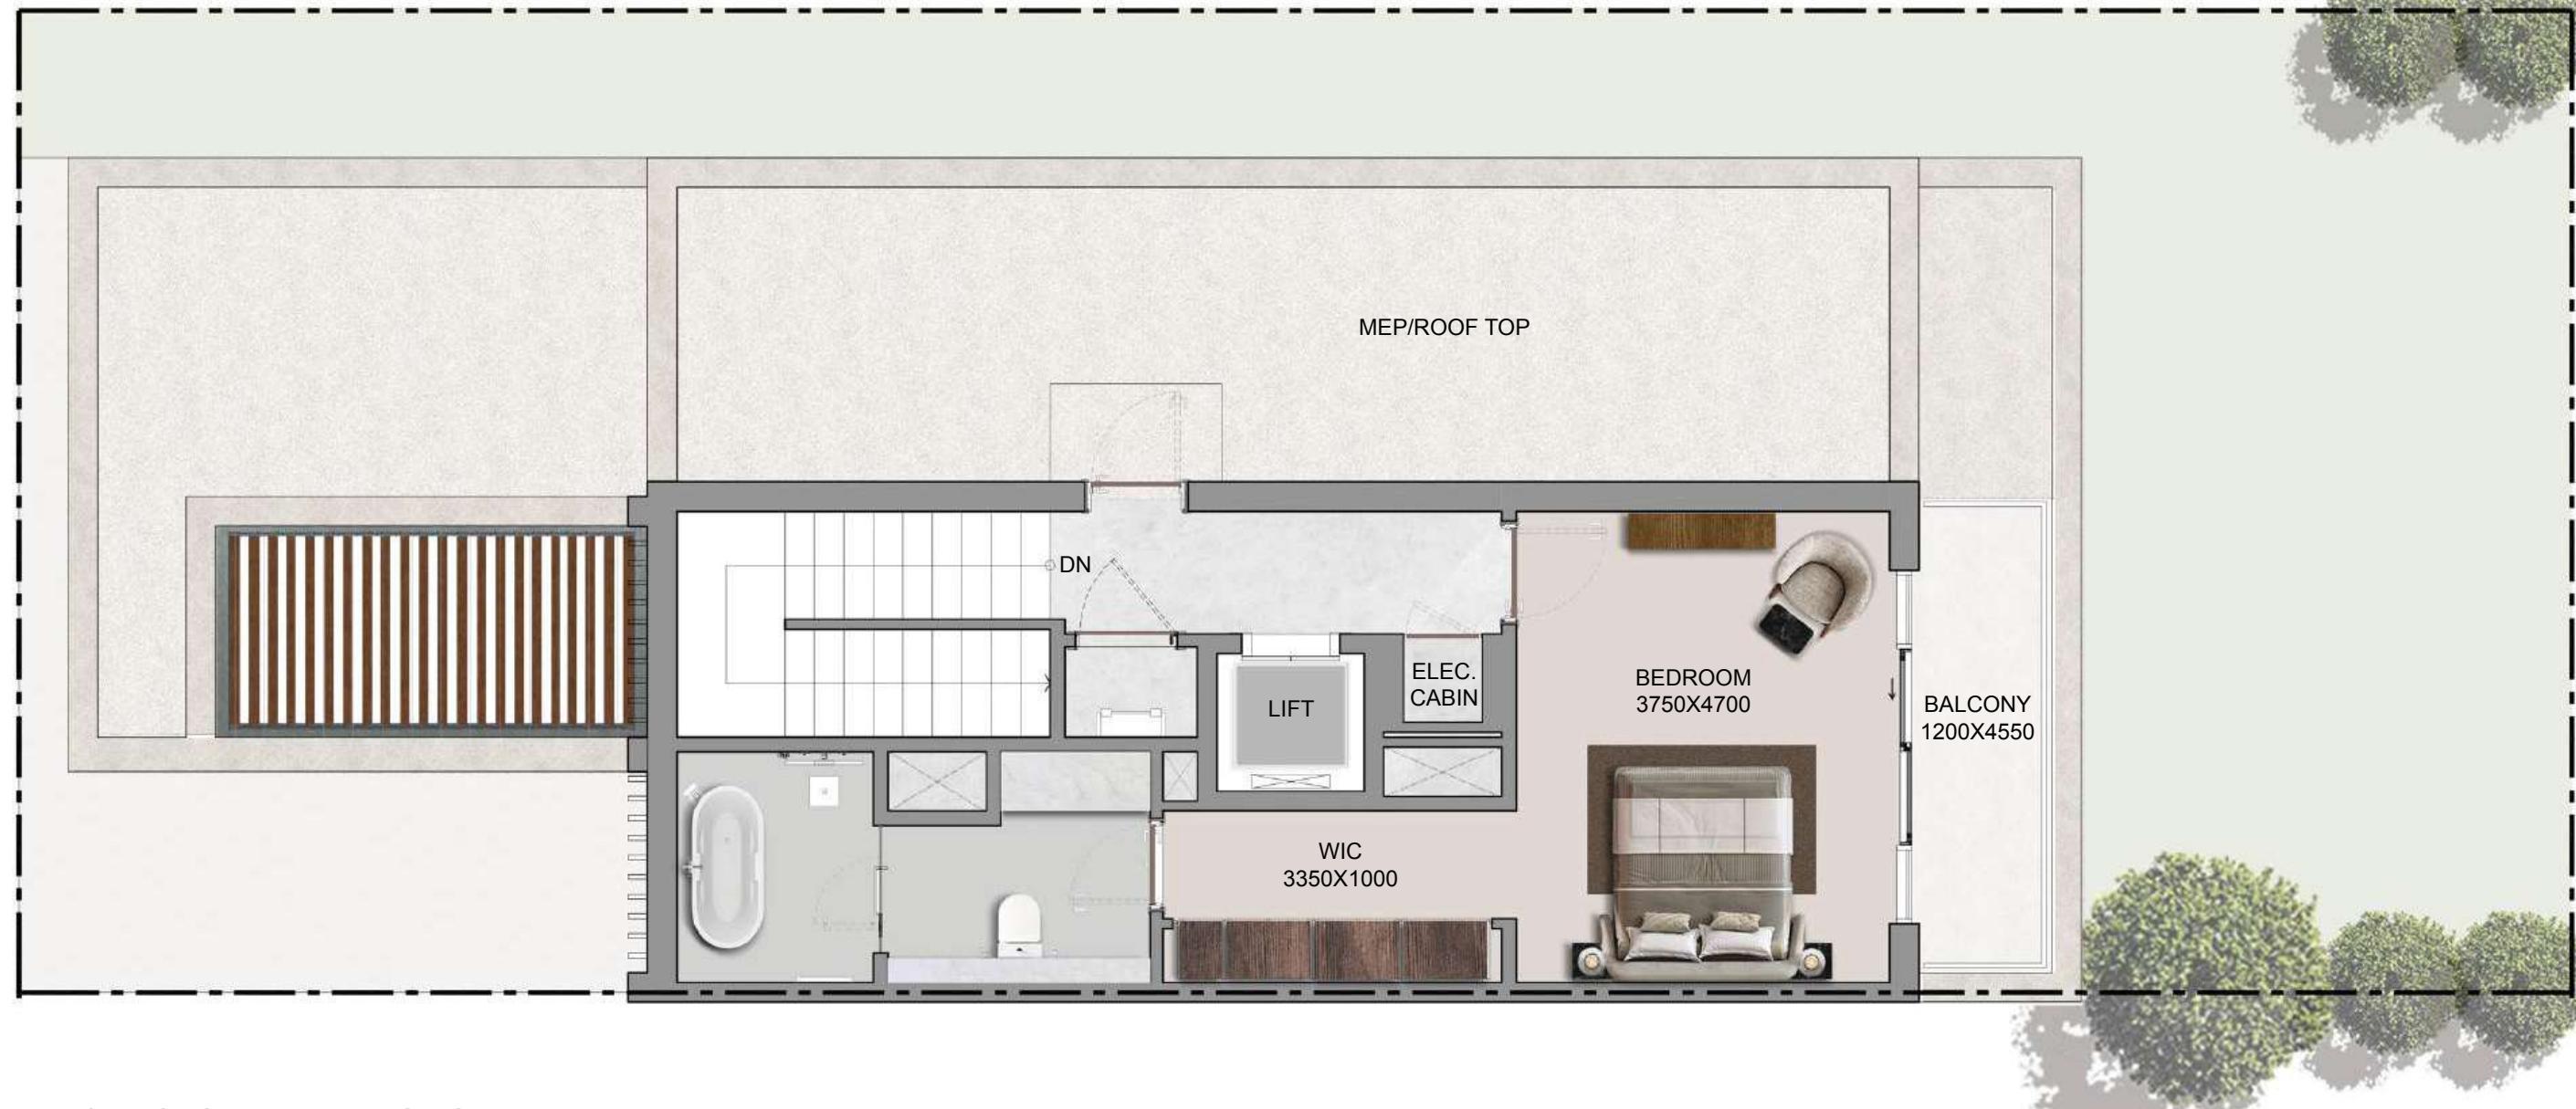

SECOND FLOOR

Disclaimer:
1. Plot profile, garbage room, and swimming pool parameters may vary from plot to plot. All plans, layouts, unit orientations, details, and specifications shown are indicative only and subject to change at the sole discretion of the developer/seller without prior notice or liability.
2. All images, including but not limited to features, finishes, furnishings, views, scale, and landscaping, are for illustrative purposes only. Final areas, orientations, dimensions, layouts, materials, and specifications may differ from those stated or depicted.
3. All dimensions are provided in metric and measured to unfurnished walls unless otherwise stated. Drawings are not to scale. Areas, materials, dimensions, and drawings are approximate and subject to change. Actual areas may vary from the stated areas.
4. Final orientation, including north direction and Qibla direction, may vary depending on the unit's location within the master plan.
5. The developer reserves the right to make revisions, modifications, or alterations at its absolute discretion without incurring any liability.

COURTYARD VILLAS

T5 Bedroom - Type AM

Plot Area

Min 294.77 sq.m 3,172.88 sq.ft


Max 302.05 sq.m 3,251.24 sq.ft

Saleable Area


381.53 sq.m

4,106.75 sq.ft


KEY PLANS

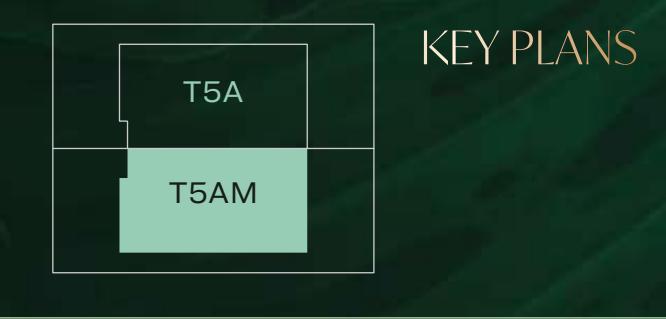

GROUND FLOOR

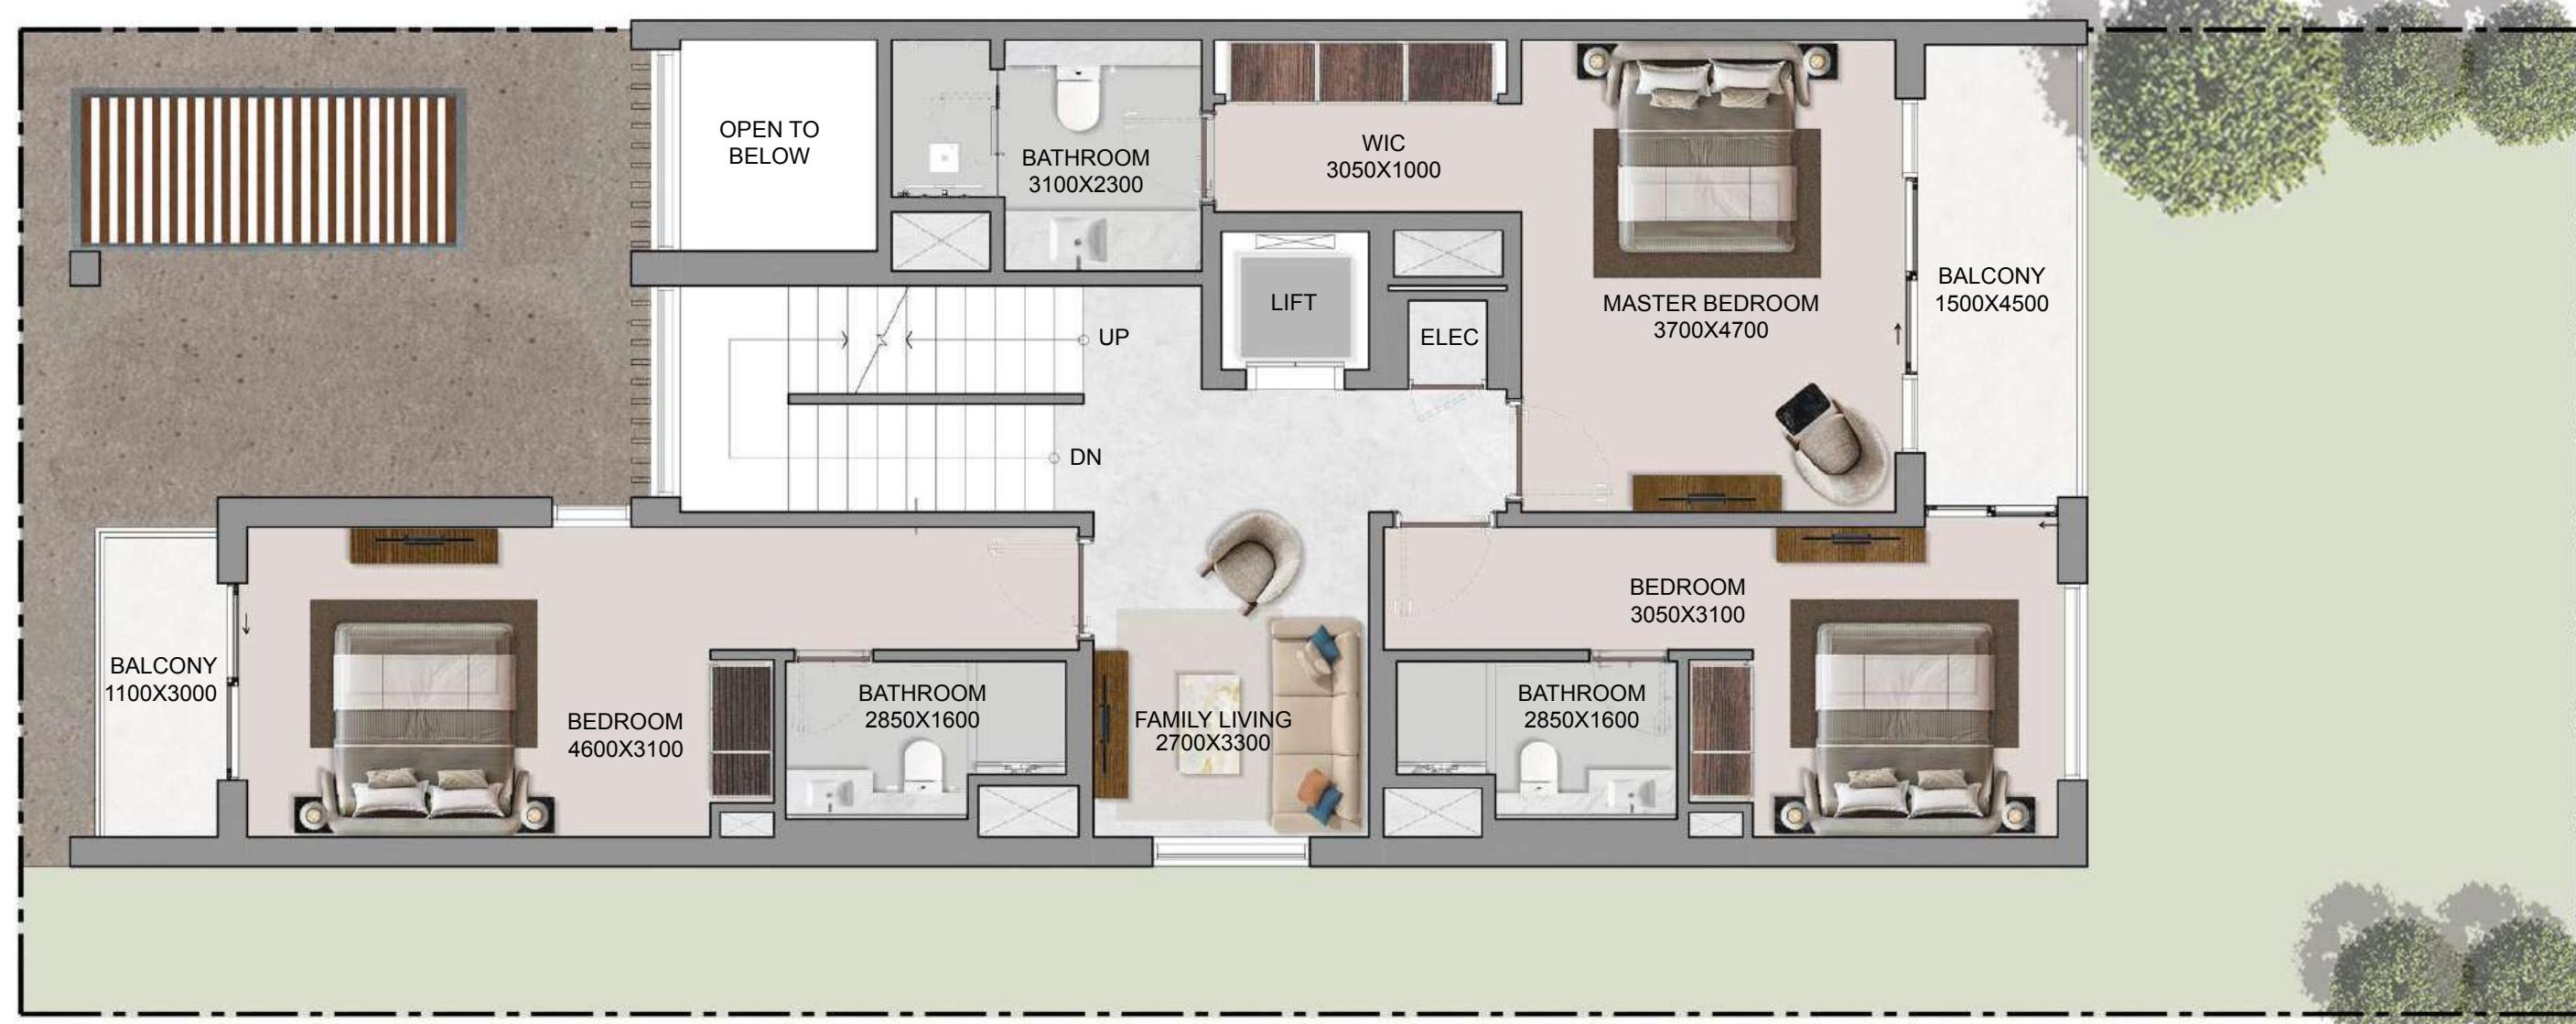

FIRST FLOOR

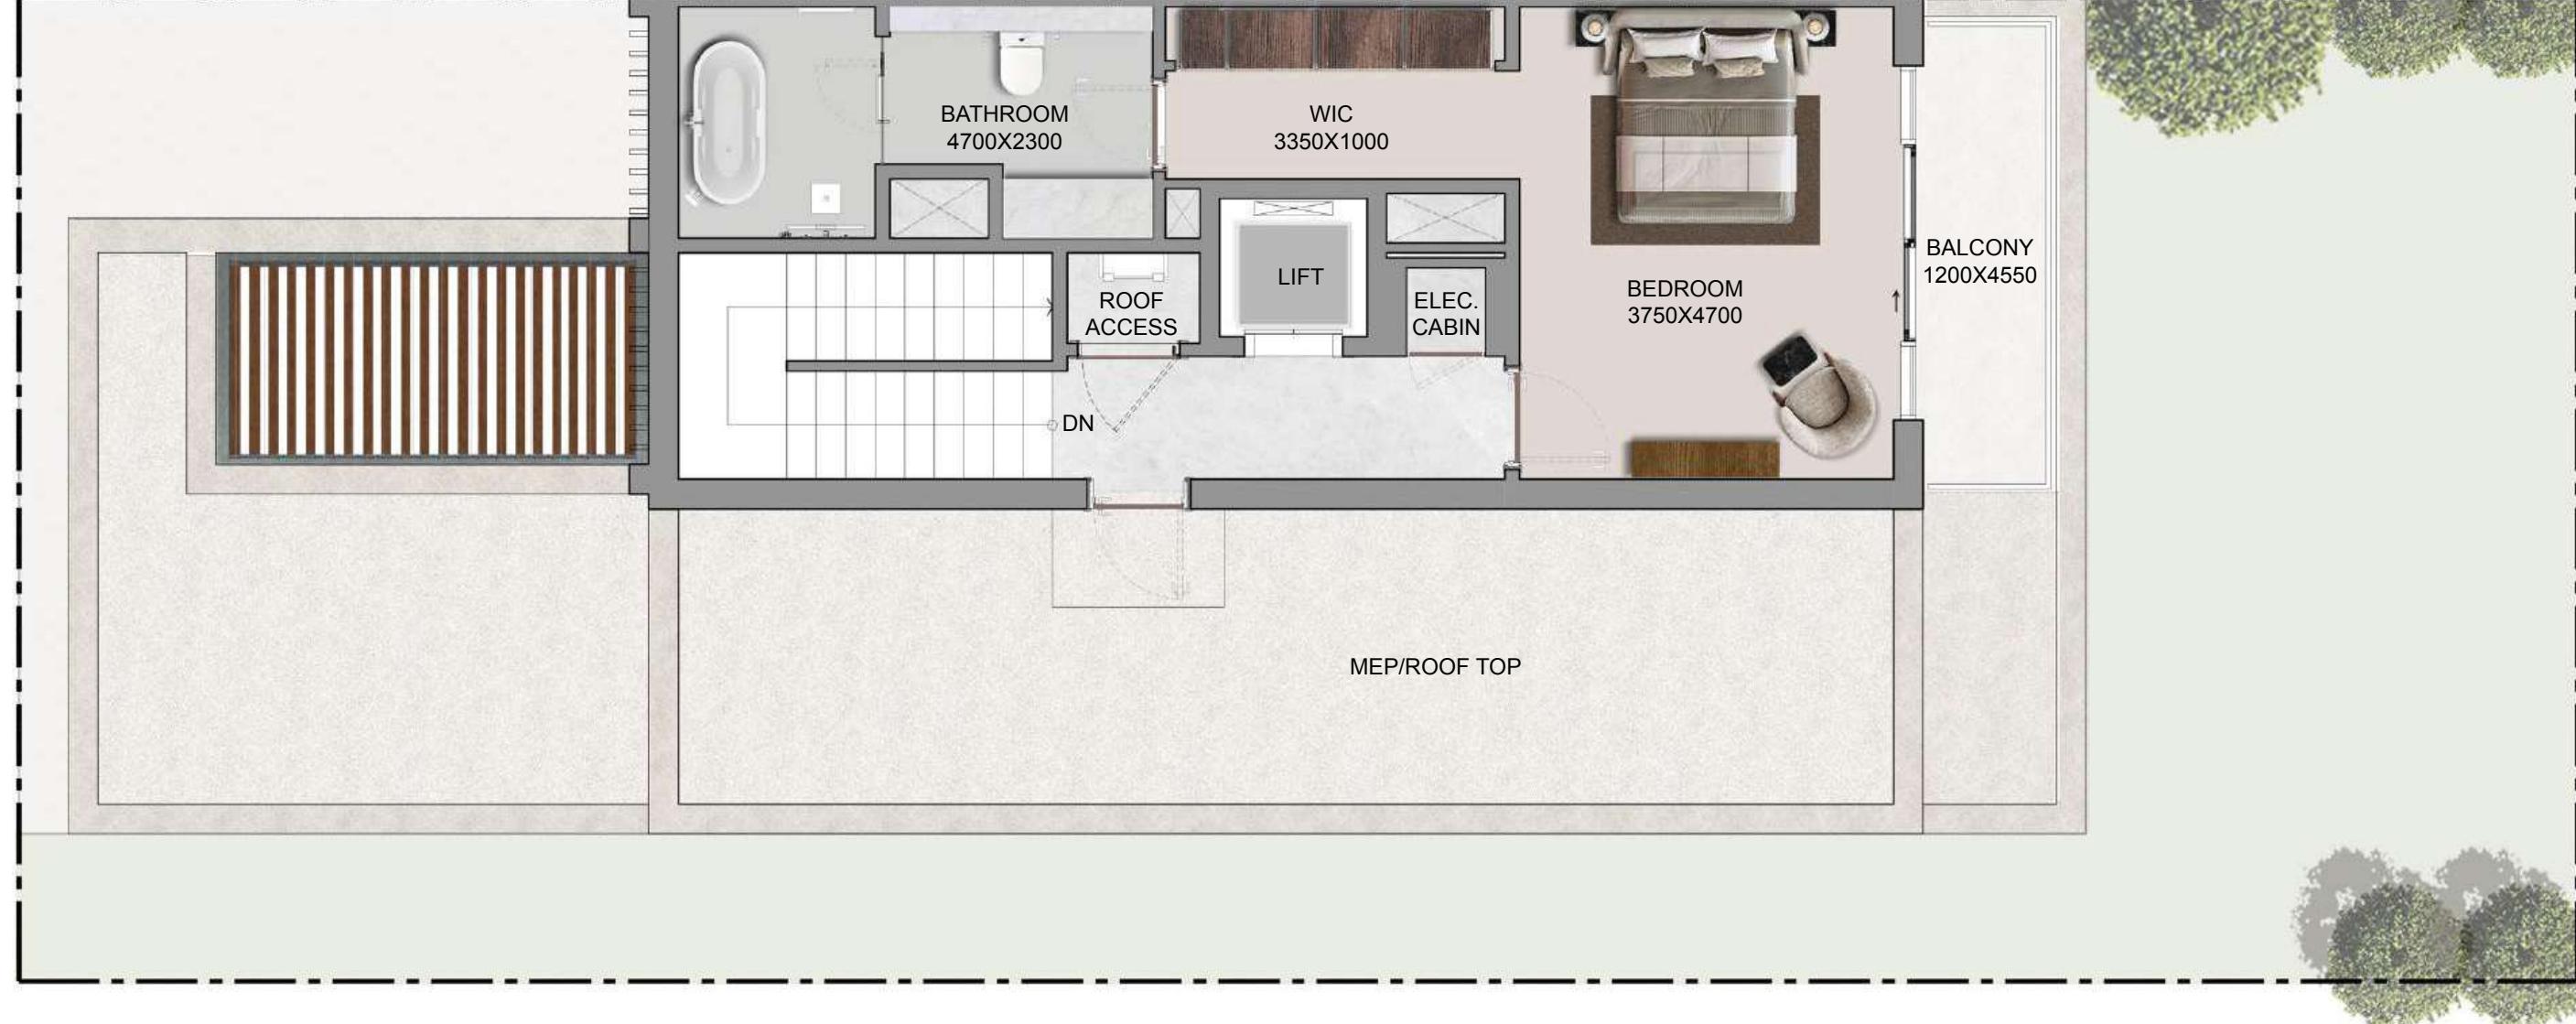

SECOND FLOOR


Disclaimer:

1. Plot profile, garbage room, and swimming pool parameters may vary from plot to plot. All plans, layouts, unit orientations, details, and specifications shown are indicative only and subject to change at the sole discretion of the developer/seller without prior notice or liability.
2. All images, including but not limited to features, finishes, furnishings, views, scale, and landscaping, are for illustrative purposes only. Final areas, orientations, dimensions, layouts, materials, and specifications may differ from those stated or depicted.
3. All dimensions are provided in metric and measured to unfinished walls unless otherwise stated. Drawings are not to scale. Areas, materials, dimensions, and drawings are approximate and subject to change. Actual areas may vary from the stated areas.
4. Final orientation, including north direction and Qibla direction, may vary depending on the unit's location within the master plan.
5. The developer reserves the right to make revisions, modifications, or alterations at its absolute discretion without incurring any liability.


COURTYARD VILLAS

T5 Bedroom - Type A Variant 01


Plot Area	Saleable Area
Min 300.93 sq.m 3,239.18 sq.ft	385.95 sq.m
Max 302.05 sq.m 3,251.24 sq.ft	4,154.33 sq.ft

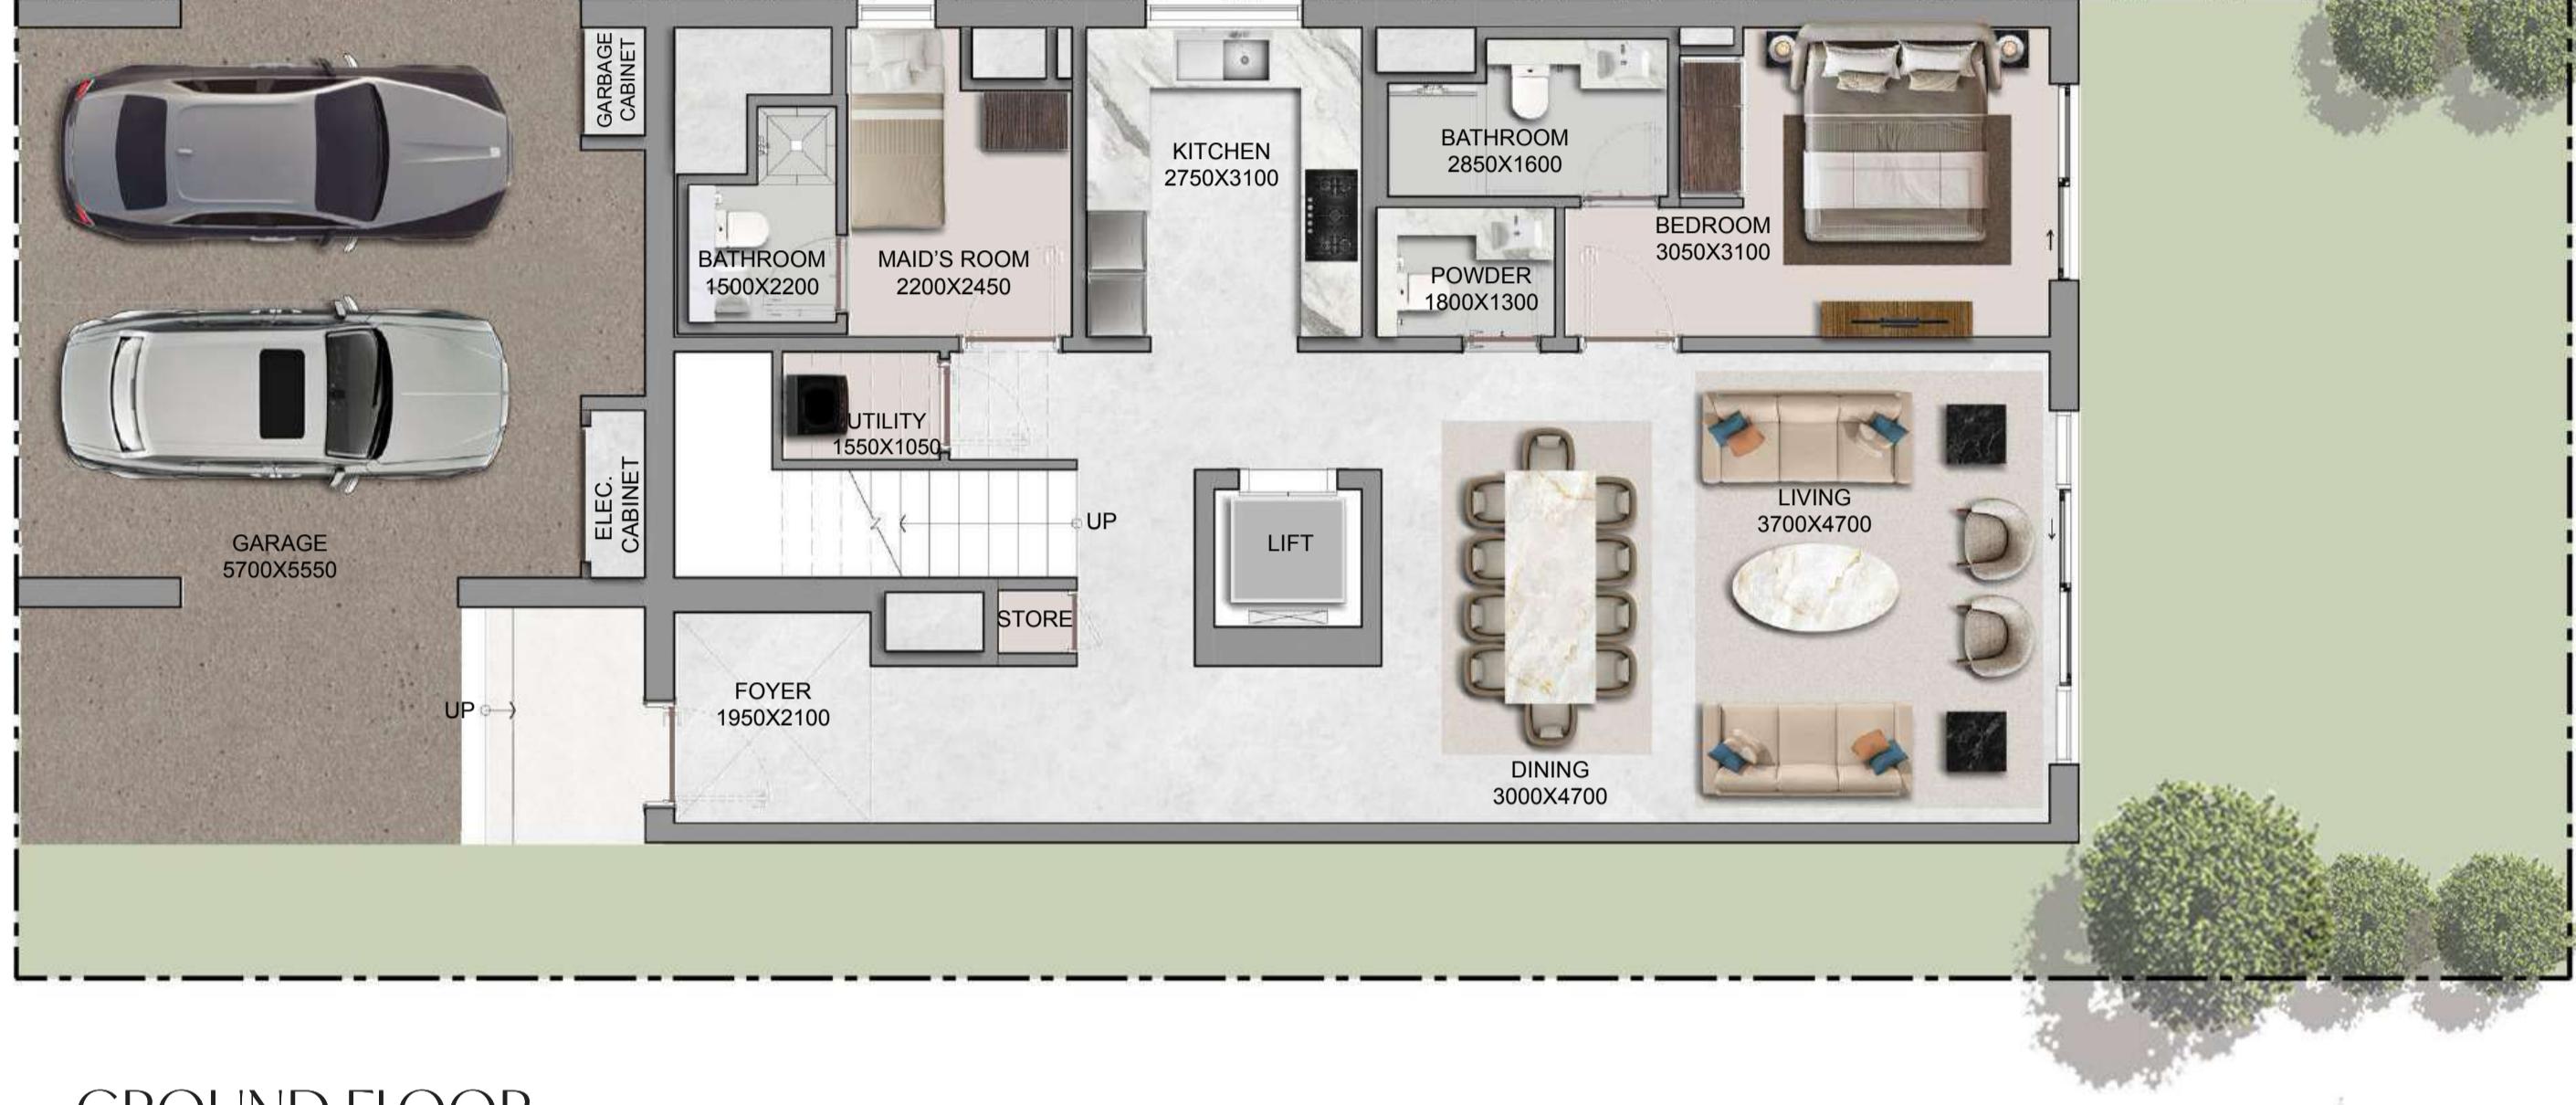

GROUND FLOOR

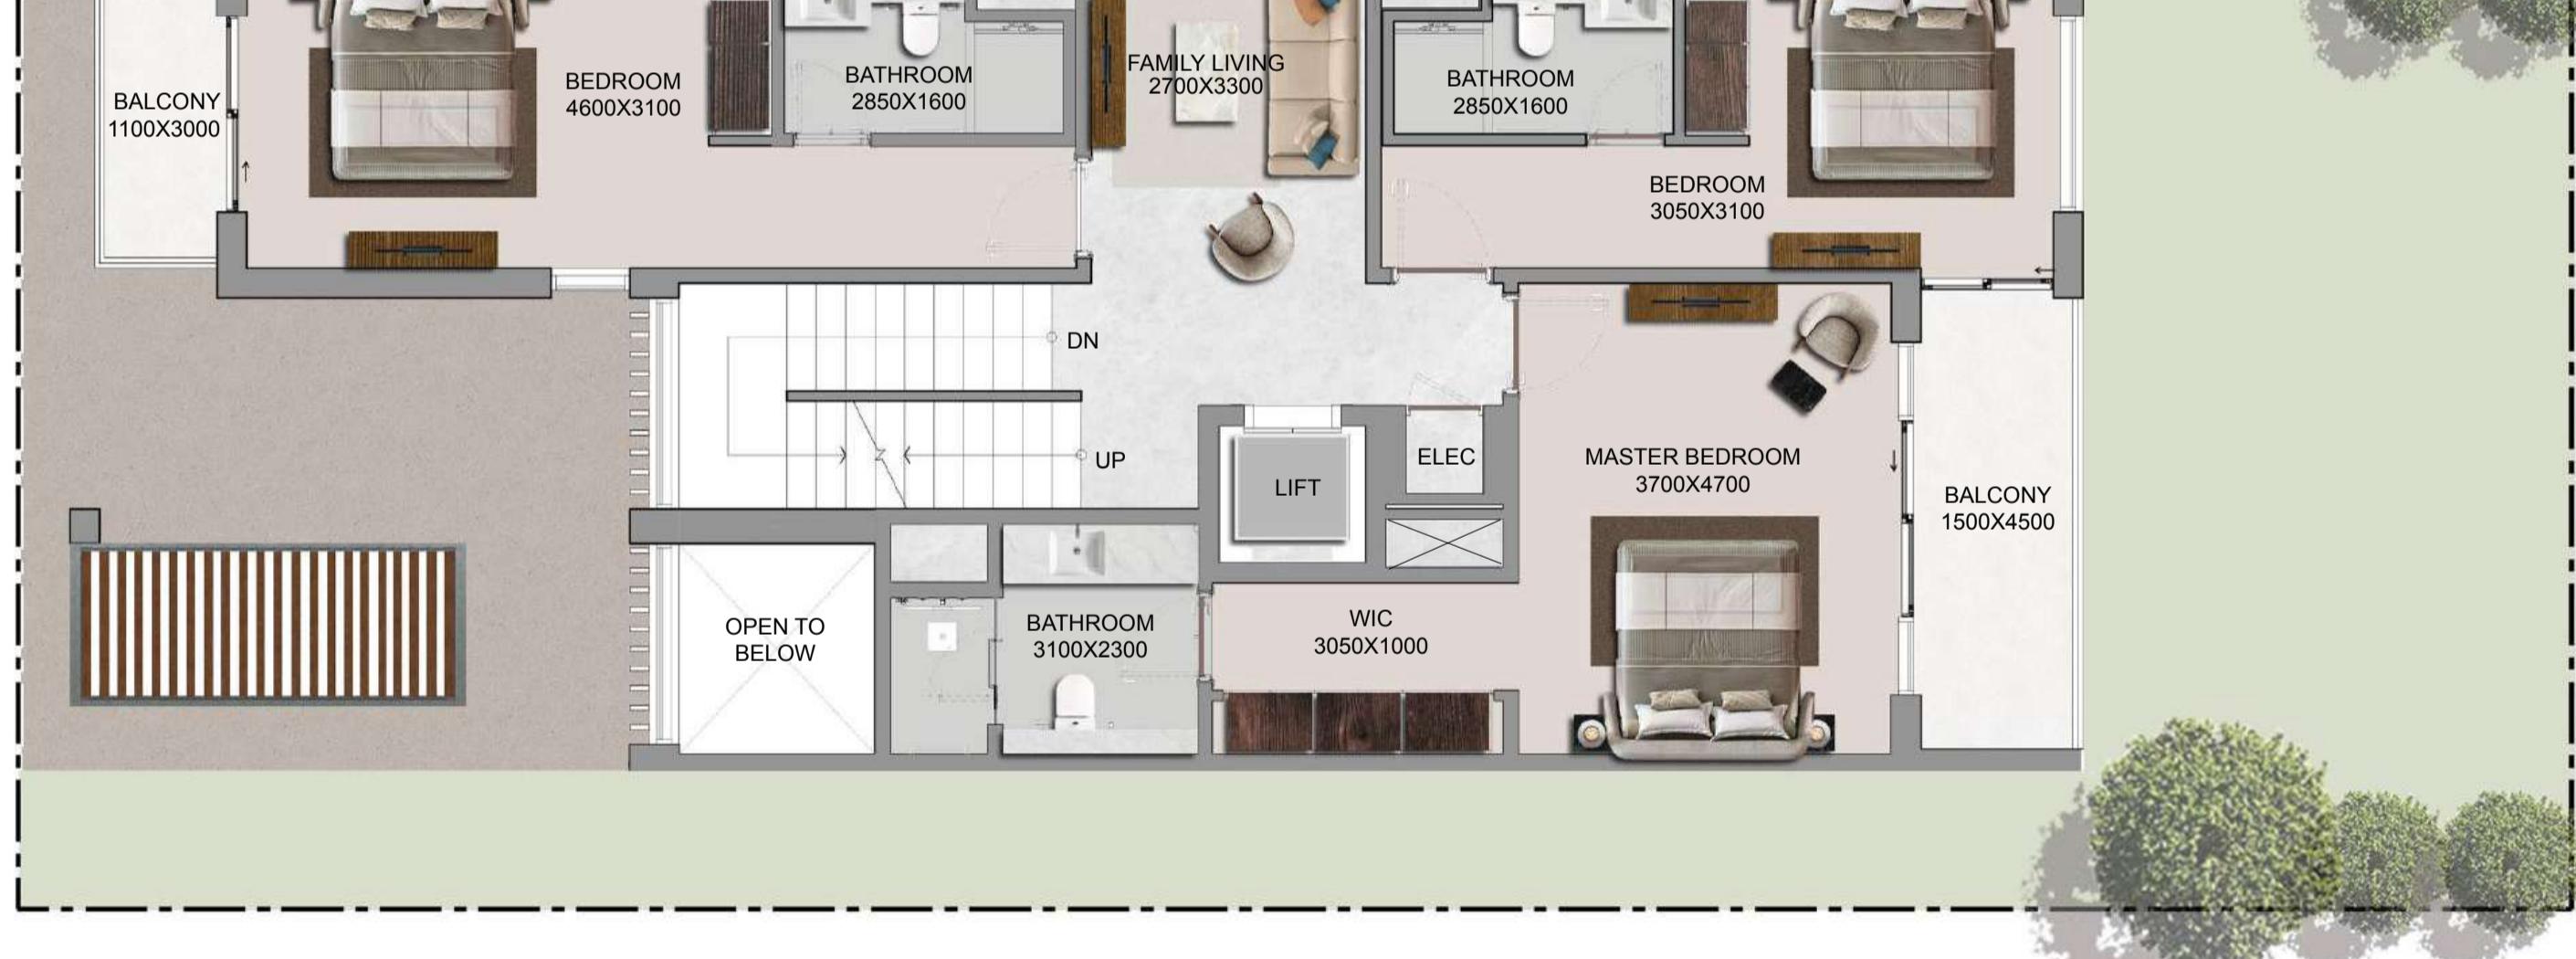

FIRST FLOOR

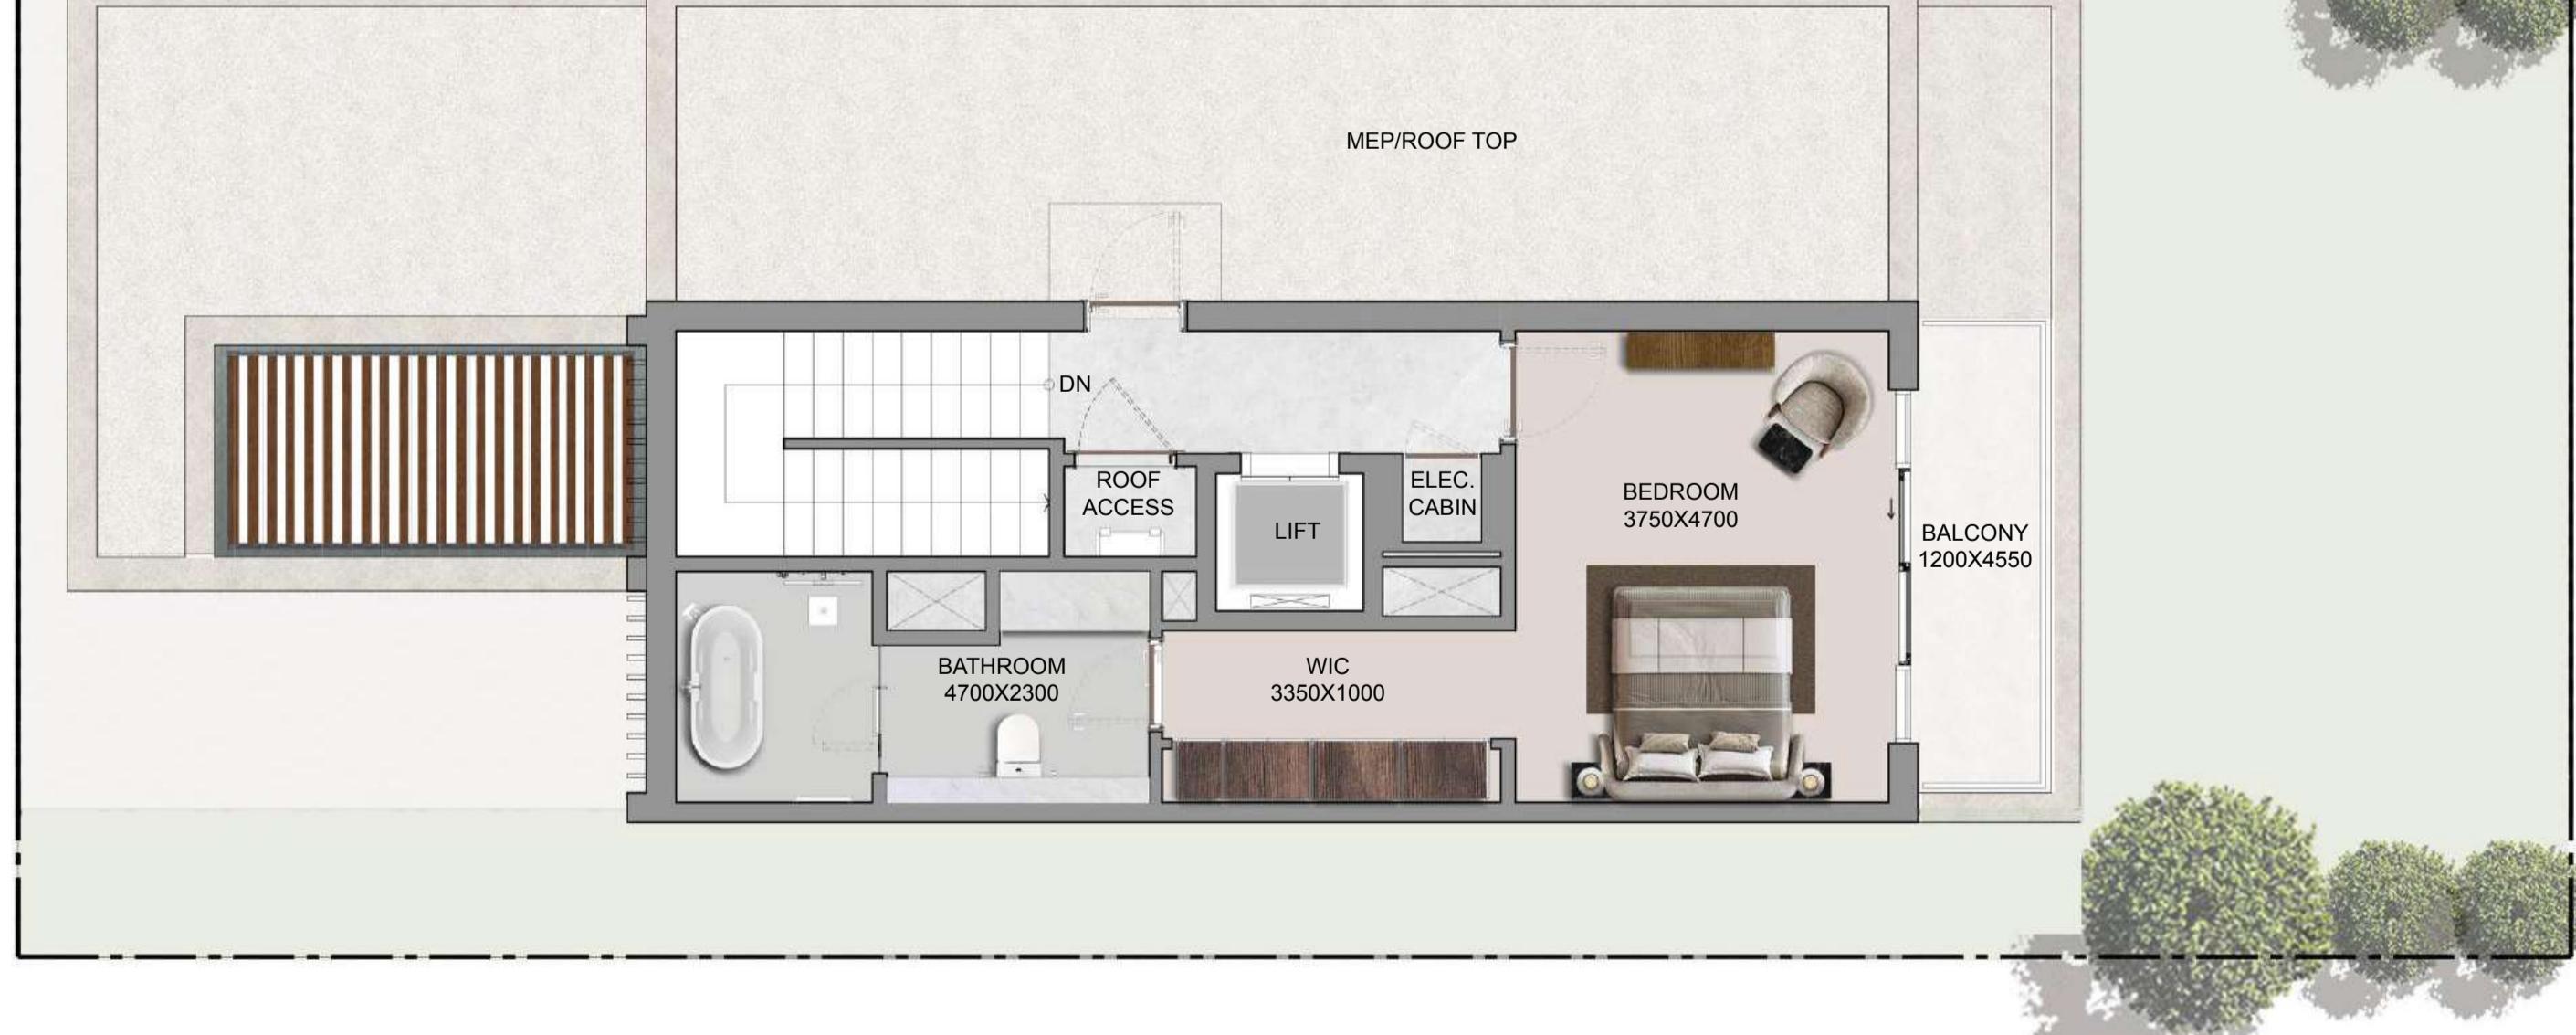

SECOND FLOOR

Disclaimer:
1. Plot profile, garbage room, and swimming pool parameters may vary from plot to plot. All plans, layouts, unit orientations, details, and specifications shown are indicative only and subject to change at the sole discretion of the developer/seller without prior notice or liability.
2. All images, including but not limited to features, finishes, furnishings, views, scale, and landscaping, are for illustrative purposes only. Final areas, orientations, dimensions, layouts, materials, and specifications may differ from those stated or depicted.
3. All dimensions are provided in metric and measured to unfinished walls unless otherwise stated. Drawings are not to scale. Areas, materials, dimensions, and drawings are approximate and subject to change. Actual areas may vary from the stated areas.
4. Final orientation, including north direction and Qibla direction, may vary depending on the unit's location within the master plan.
5. The developer reserves the right to make revisions, modifications, or alterations at its absolute discretion without incurring any liability.

COURTYARD VILLAS

T5 Bedroom - Type A Variant 01 Mirror

Plot Area

Min 300.93 sq.m 3,239.18 sq.ft


Max 302.05 sq.m 3,251.24 sq.ft

Saleable Area


385.95 sq.m

4,154.33 sq.ft


KEY PLANS

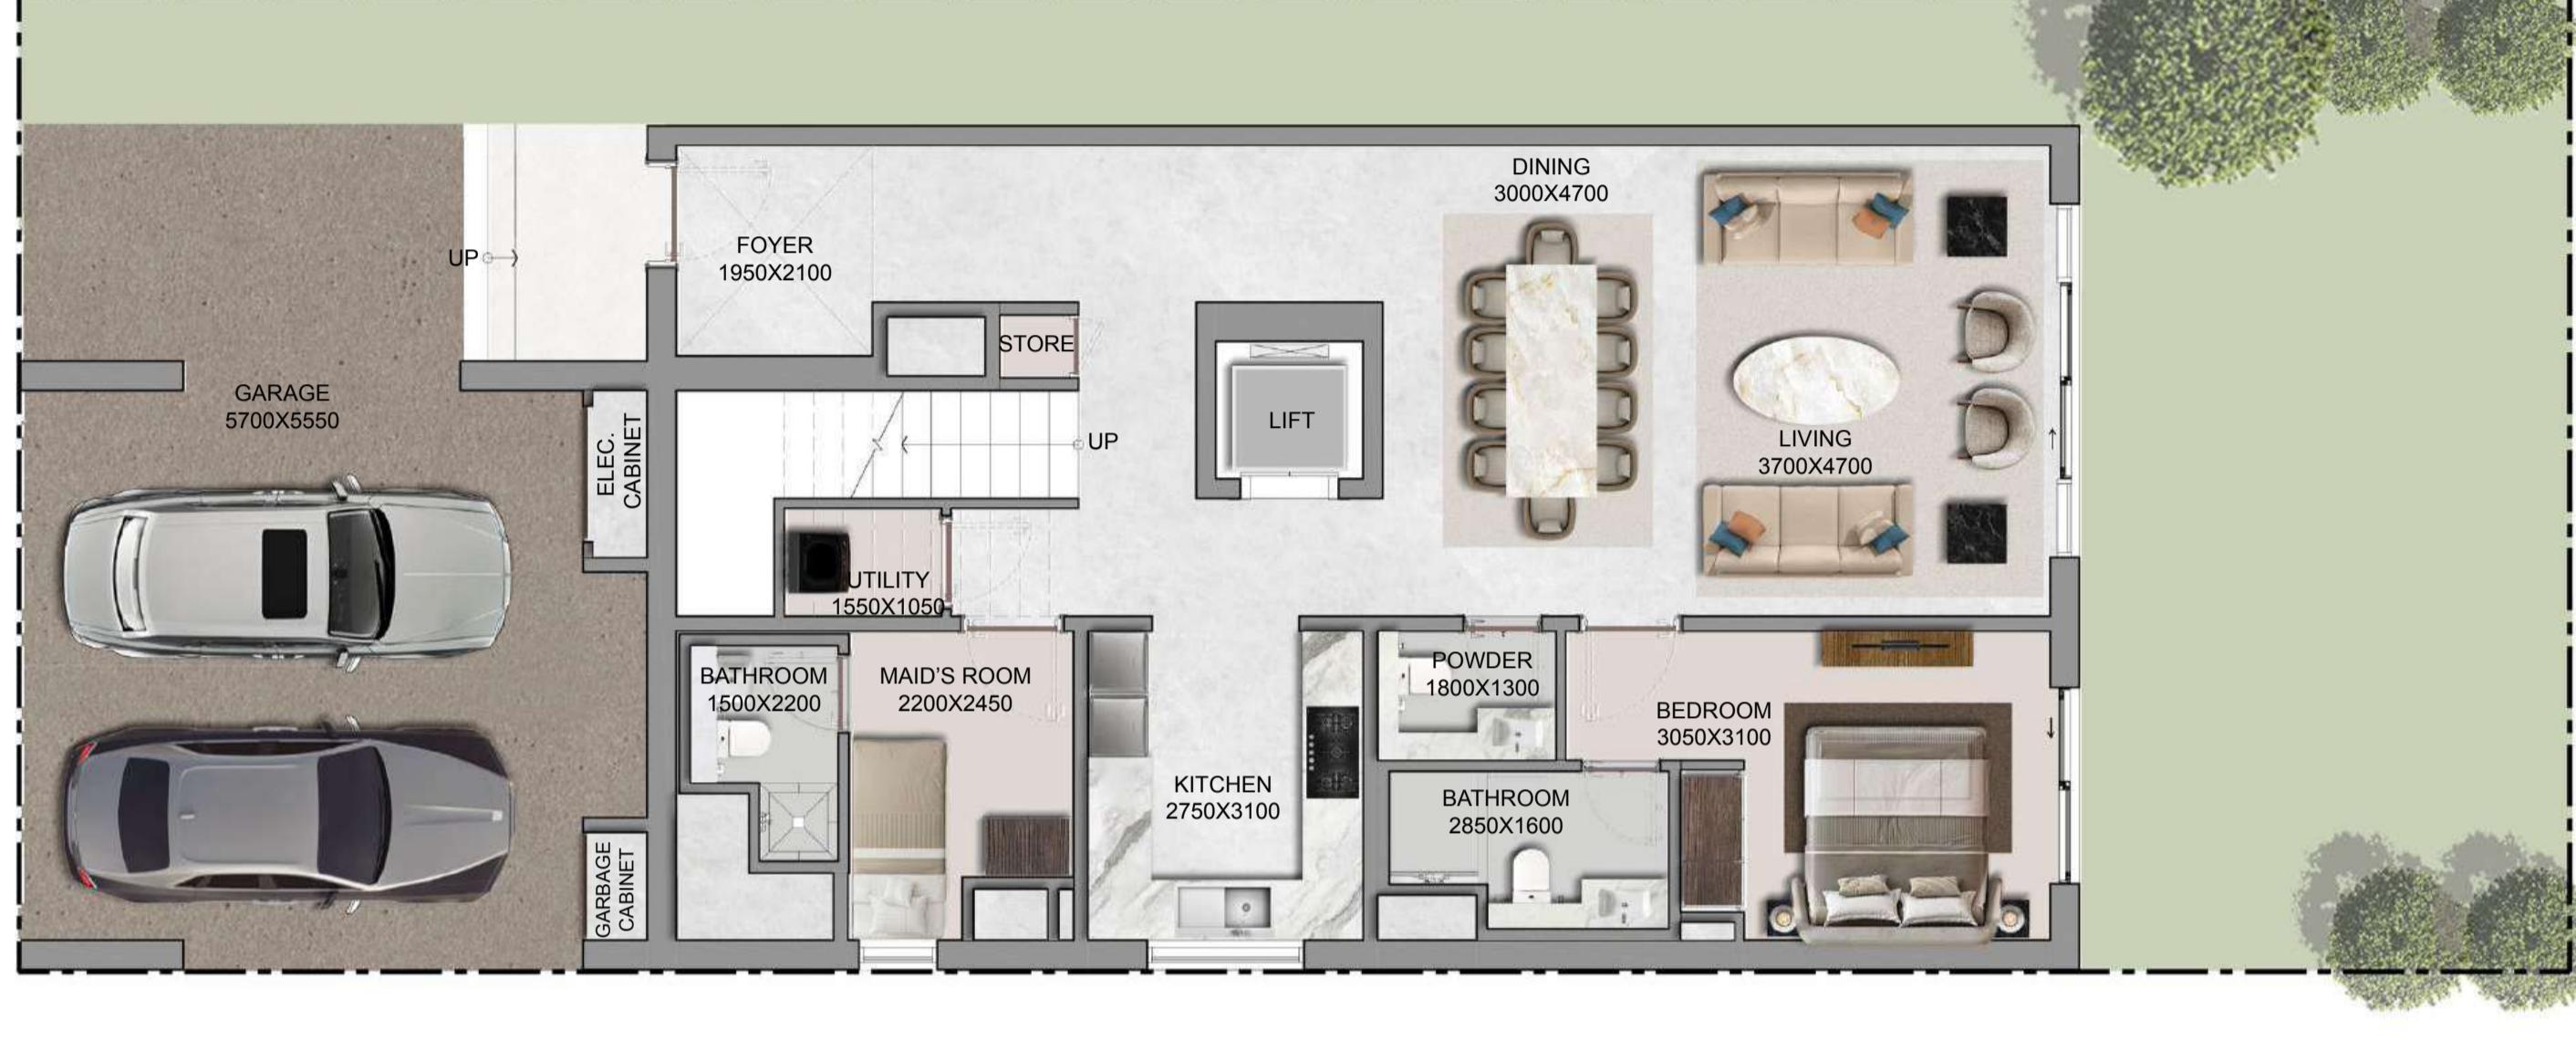

GROUND FLOOR

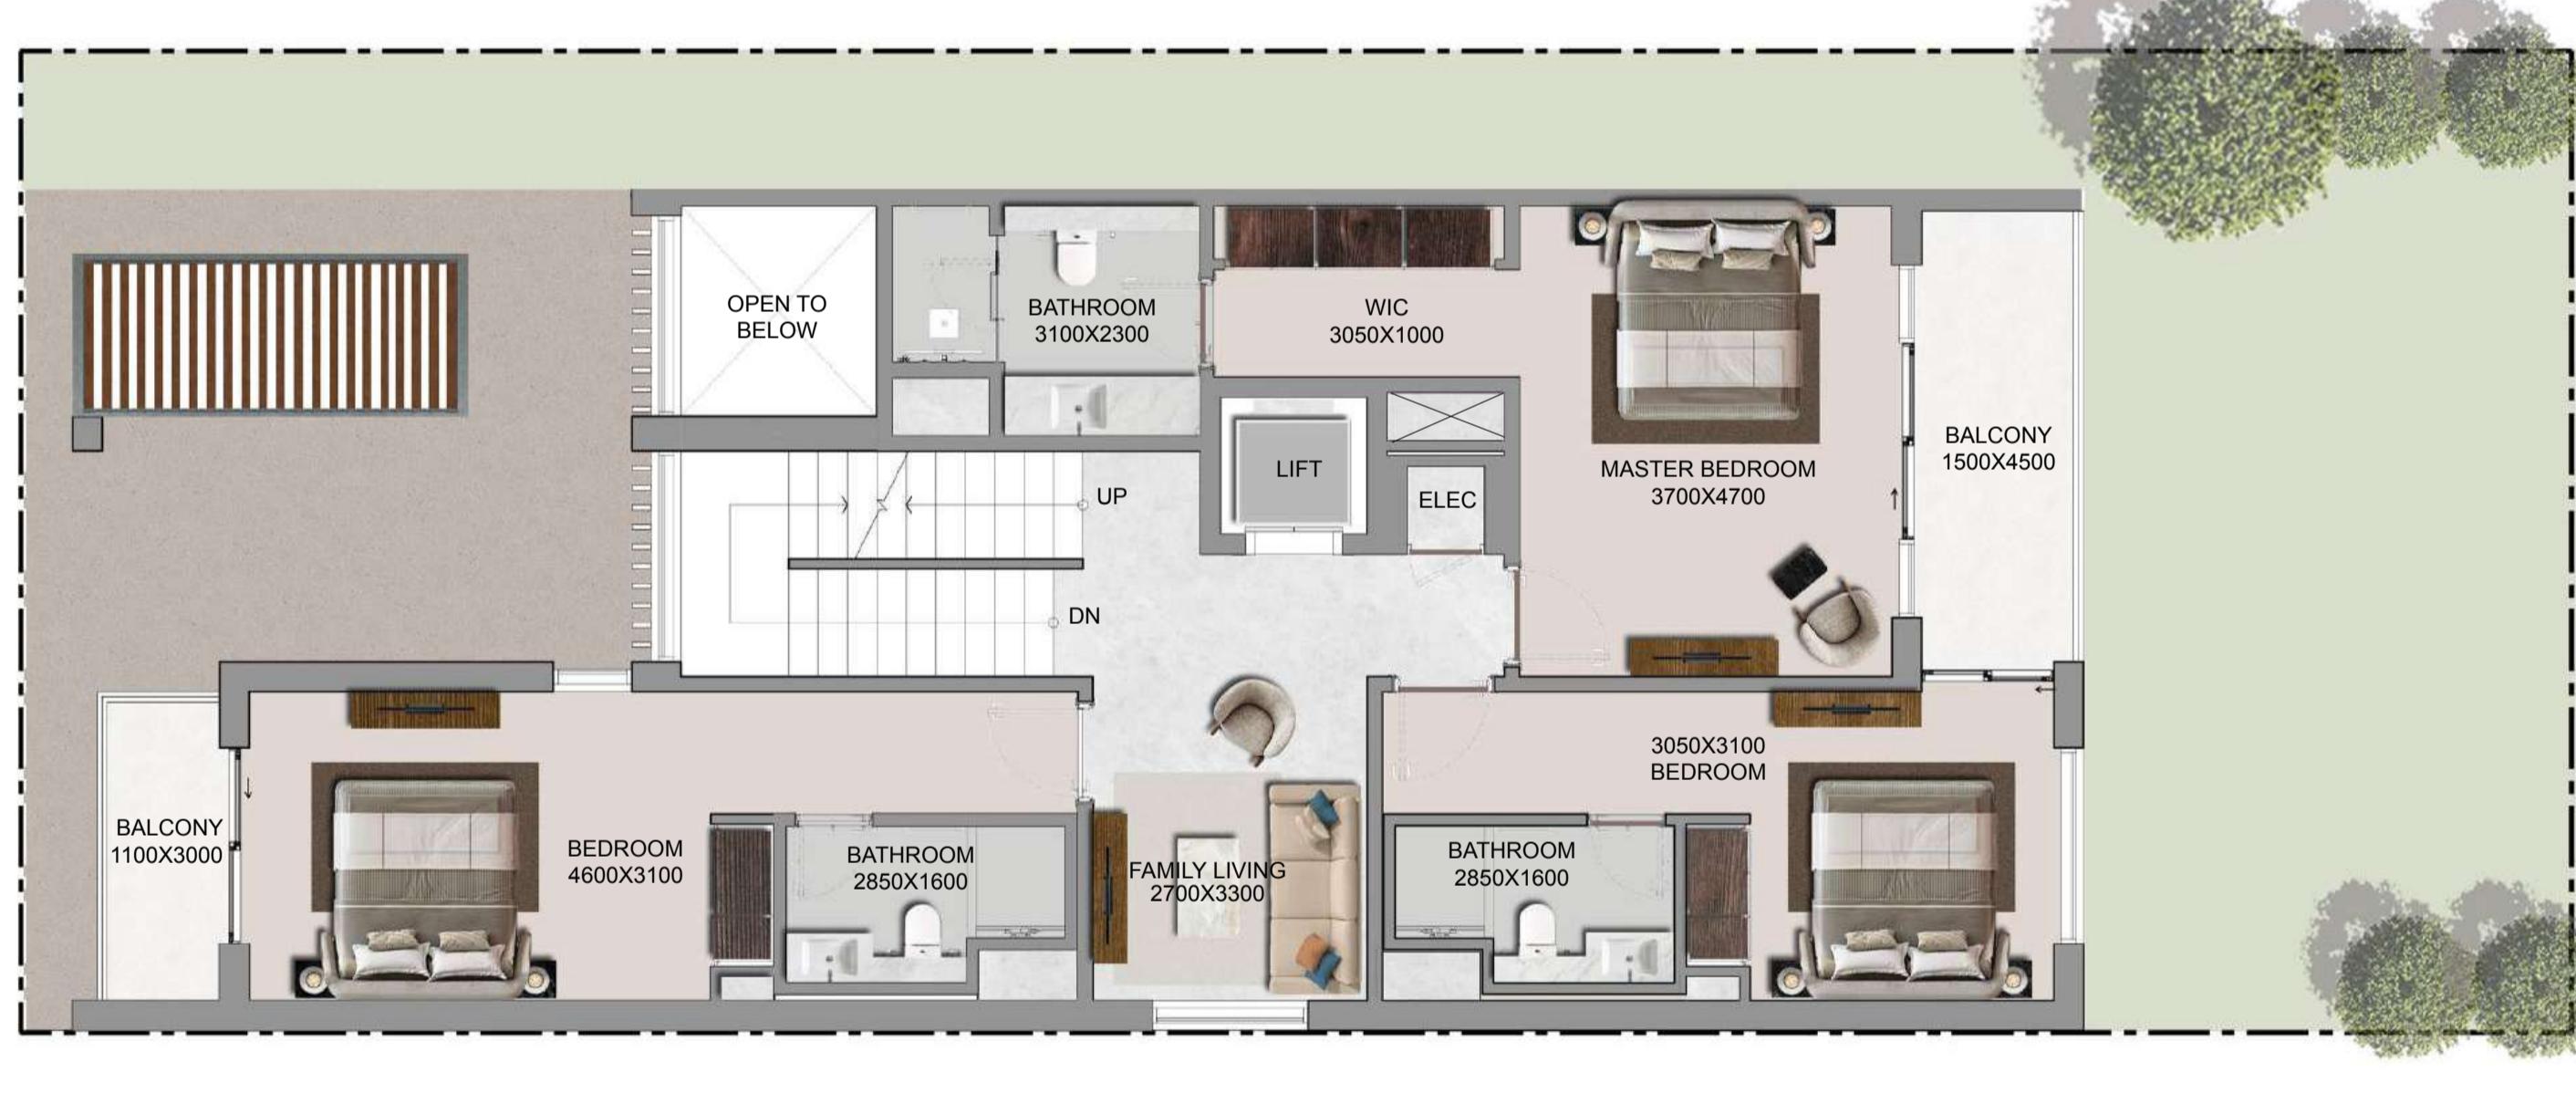

FIRST FLOOR

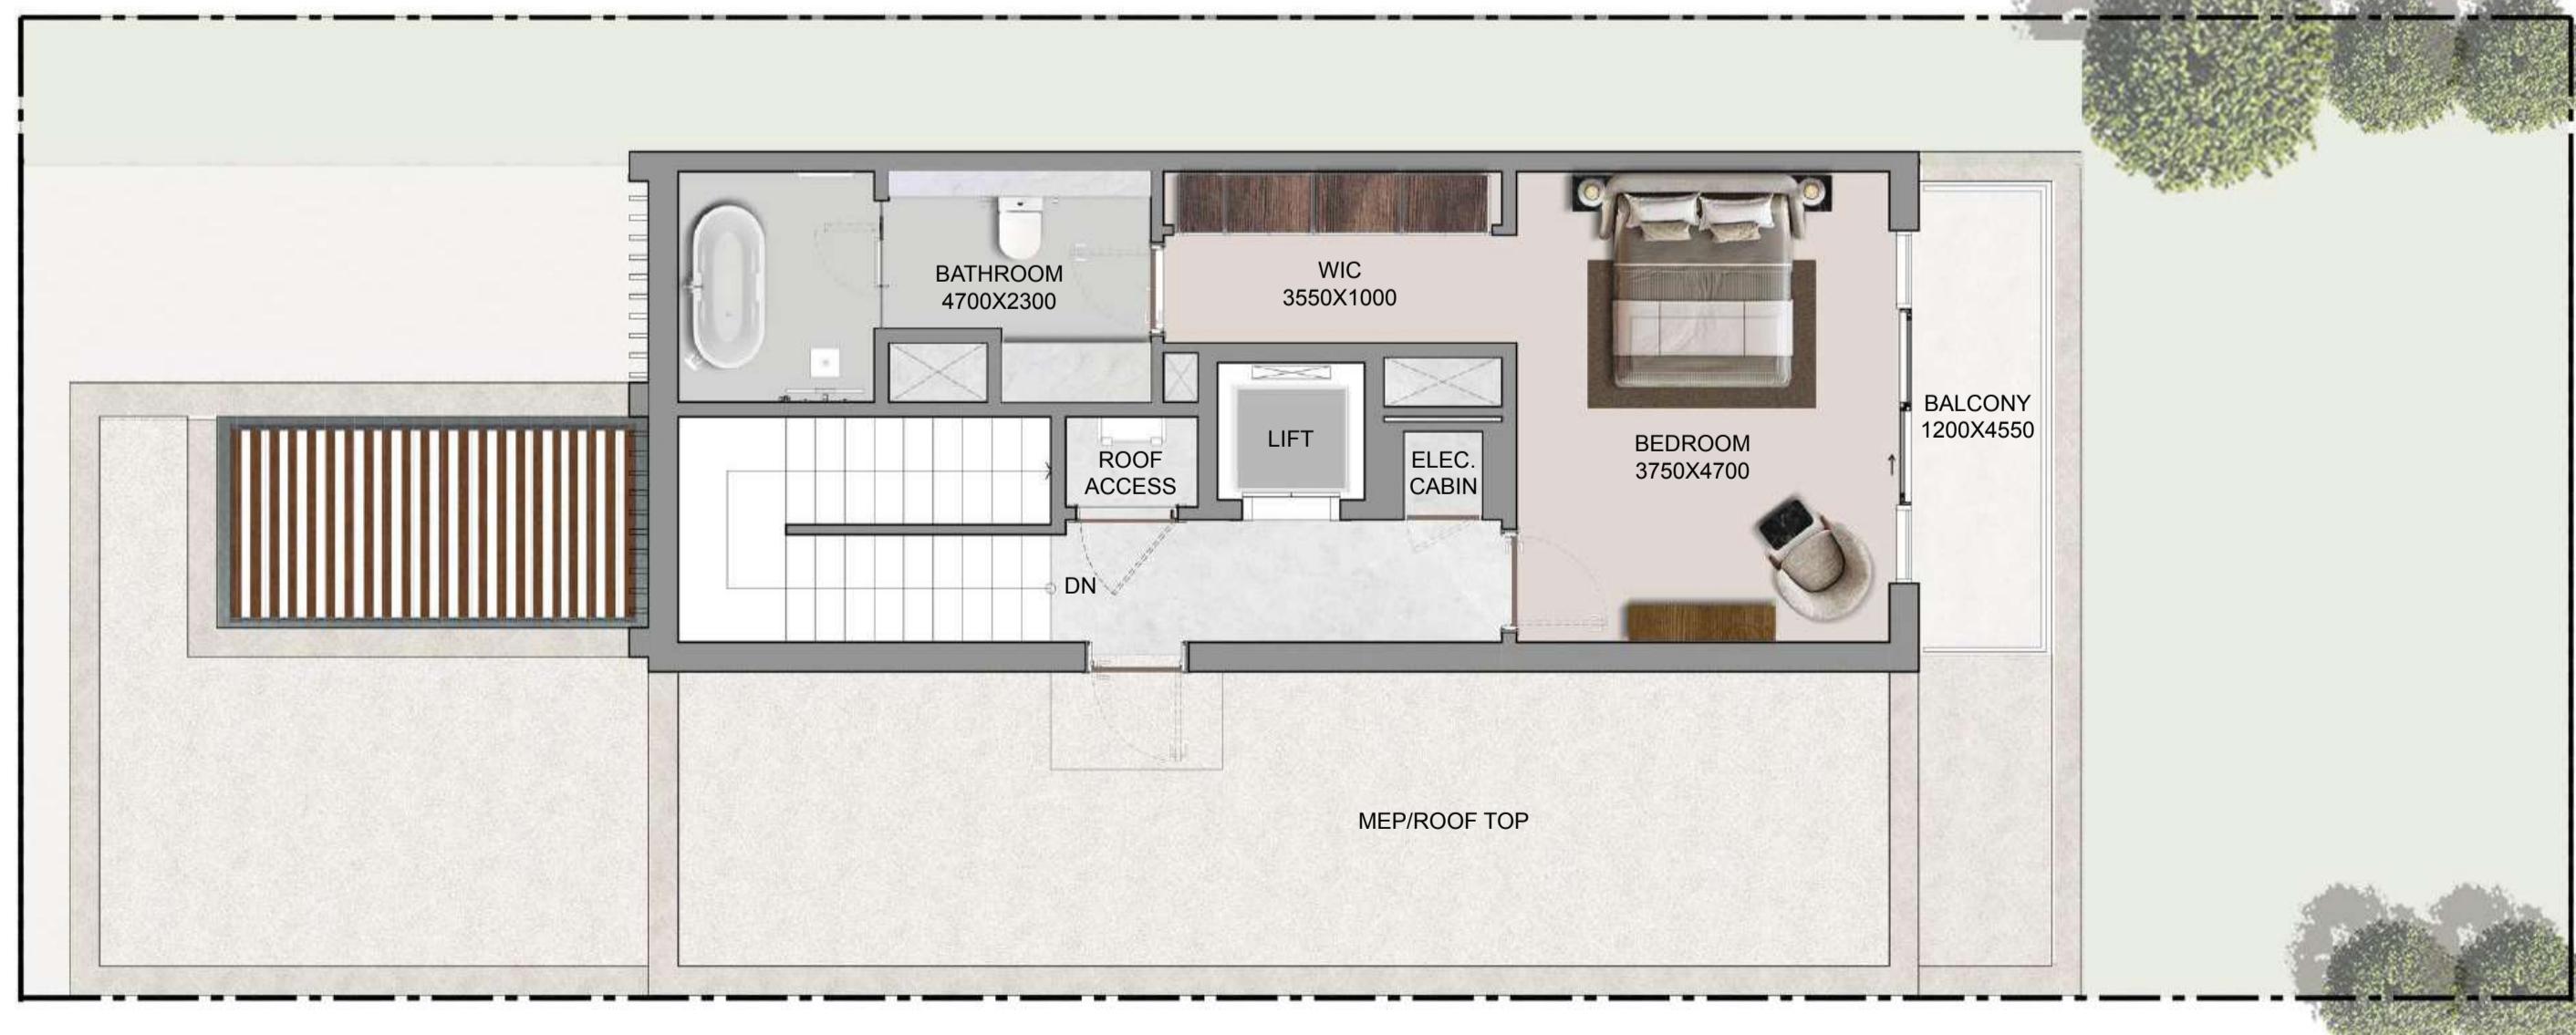

SECOND FLOOR

Disclaimer:


1. Plot profile, garbage room, and swimming pool parameters may vary from plot to plot. All plans, layouts, unit orientations, details, and specifications shown are indicative only and subject to change at the sole discretion of the developer/seller without prior notice or liability.
2. All images, including but not limited to features, finishes, furnishings, views, scale, and landscaping, are for illustrative purposes only. Final areas, orientations, dimensions, layouts, materials, and specifications may differ from those stated or depicted.
3. All dimensions are provided in metric and measured to unfinished walls unless otherwise stated. Drawings are not to scale. Areas, materials, dimensions, and drawings are approximate and subject to change. Actual areas may vary from the stated areas.
4. Final orientation, including north direction and Qibla direction, may vary depending on the unit's location within the master plan.
5. The developer reserves the right to make revisions, modifications, or alterations at its absolute discretion without incurring any liability.

GARDEN VILLAS

T4 Bedroom - Type A

Plot Area	Saleable Area
Min 174.17 sq.m	1,874.75 sq.ft
Max 185.65 sq.m	1,998.32 sq.ft
	234.20 sq.m
	2,520.91 sq.ft

KEY PLANS

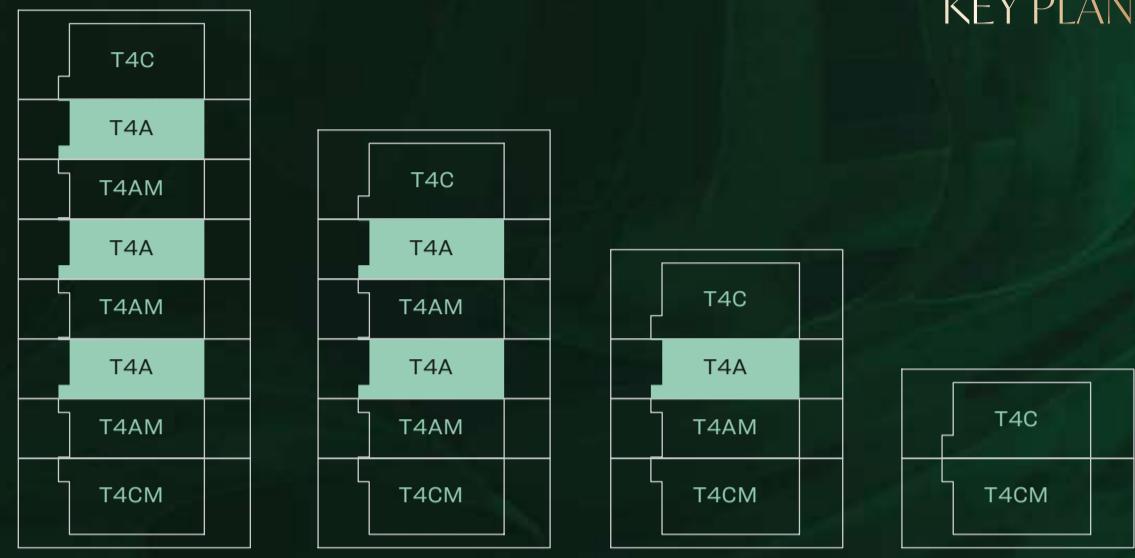

GROUND FLOOR



FIRST FLOOR

Disclaimer:

1. Plot profile, garbage room, and swimming pool parameters may vary from plot to plot. All plans, layouts, unit orientations, details, and specifications shown are indicative only and subject to change at the sole discretion of the developer/seller without prior notice or liability.
2. All images, including but not limited to features, finishes, furnishings, views, scale, and landscaping, are for illustrative purposes only. Final areas, orientations, dimensions, layouts, materials, and specifications may differ from those stated or depicted.
3. All dimensions are provided in metric and measured to unfinished walls unless otherwise stated. Drawings are not to scale. Areas, materials, dimensions, and drawings are approximate and subject to change. Actual areas may vary from the stated areas.
4. Final orientation, including north direction and Qibla direction, may vary depending on the unit's location within the master plan.
5. The developer reserves the right to make revisions, modifications, or alterations at its absolute discretion without incurring any liability.

GARDEN VILLAS

T4 Bedroom - Type AM

Plot Area

Min 174.17 sq.m 1,874.75 sq.ft
Max 185.48 sq.m 1,996.49 sq.ft

Saleable Area

234.20 sq.m
2,520.91 sq.ft

KEY PLANS



GROUND FLOOR



FIRST FLOOR

Disclaimer:

1. Plot profile, garbage room, and swimming pool parameters may vary from plot to plot. All plans, layouts, unit orientations, details, and specifications shown are indicative only and subject to change at the sole discretion of the developer/seller without prior notice or liability.
2. All images, including but not limited to features, finishes, furnishings, views, scale, and landscaping, are for illustrative purposes only. Final areas, orientations, dimensions, layouts, materials, and specifications may differ from those stated or depicted.
3. All dimensions are provided in metric and measured to unfinished walls unless otherwise stated. Drawings are not to scale. Areas, materials, dimensions, and drawings are approximate and subject to change. Actual areas may vary from the stated areas.
4. Final orientation, including north direction and Qibla direction, may vary depending on the unit's location within the master plan.
5. The developer reserves the right to make revisions, modifications, or alterations at its absolute discretion without incurring any liability.

GARDEN VILLAS


T4 Bedroom - Type B

Plot Area	Saleable Area
Min 174.17 sq.m	1,874.75 sq.ft
Max 186.00 sq.m	2,002.09 sq.ft
	228.45 sq.m
	2,459.02 sq.ft

KEY PLANS



GROUND FLOOR

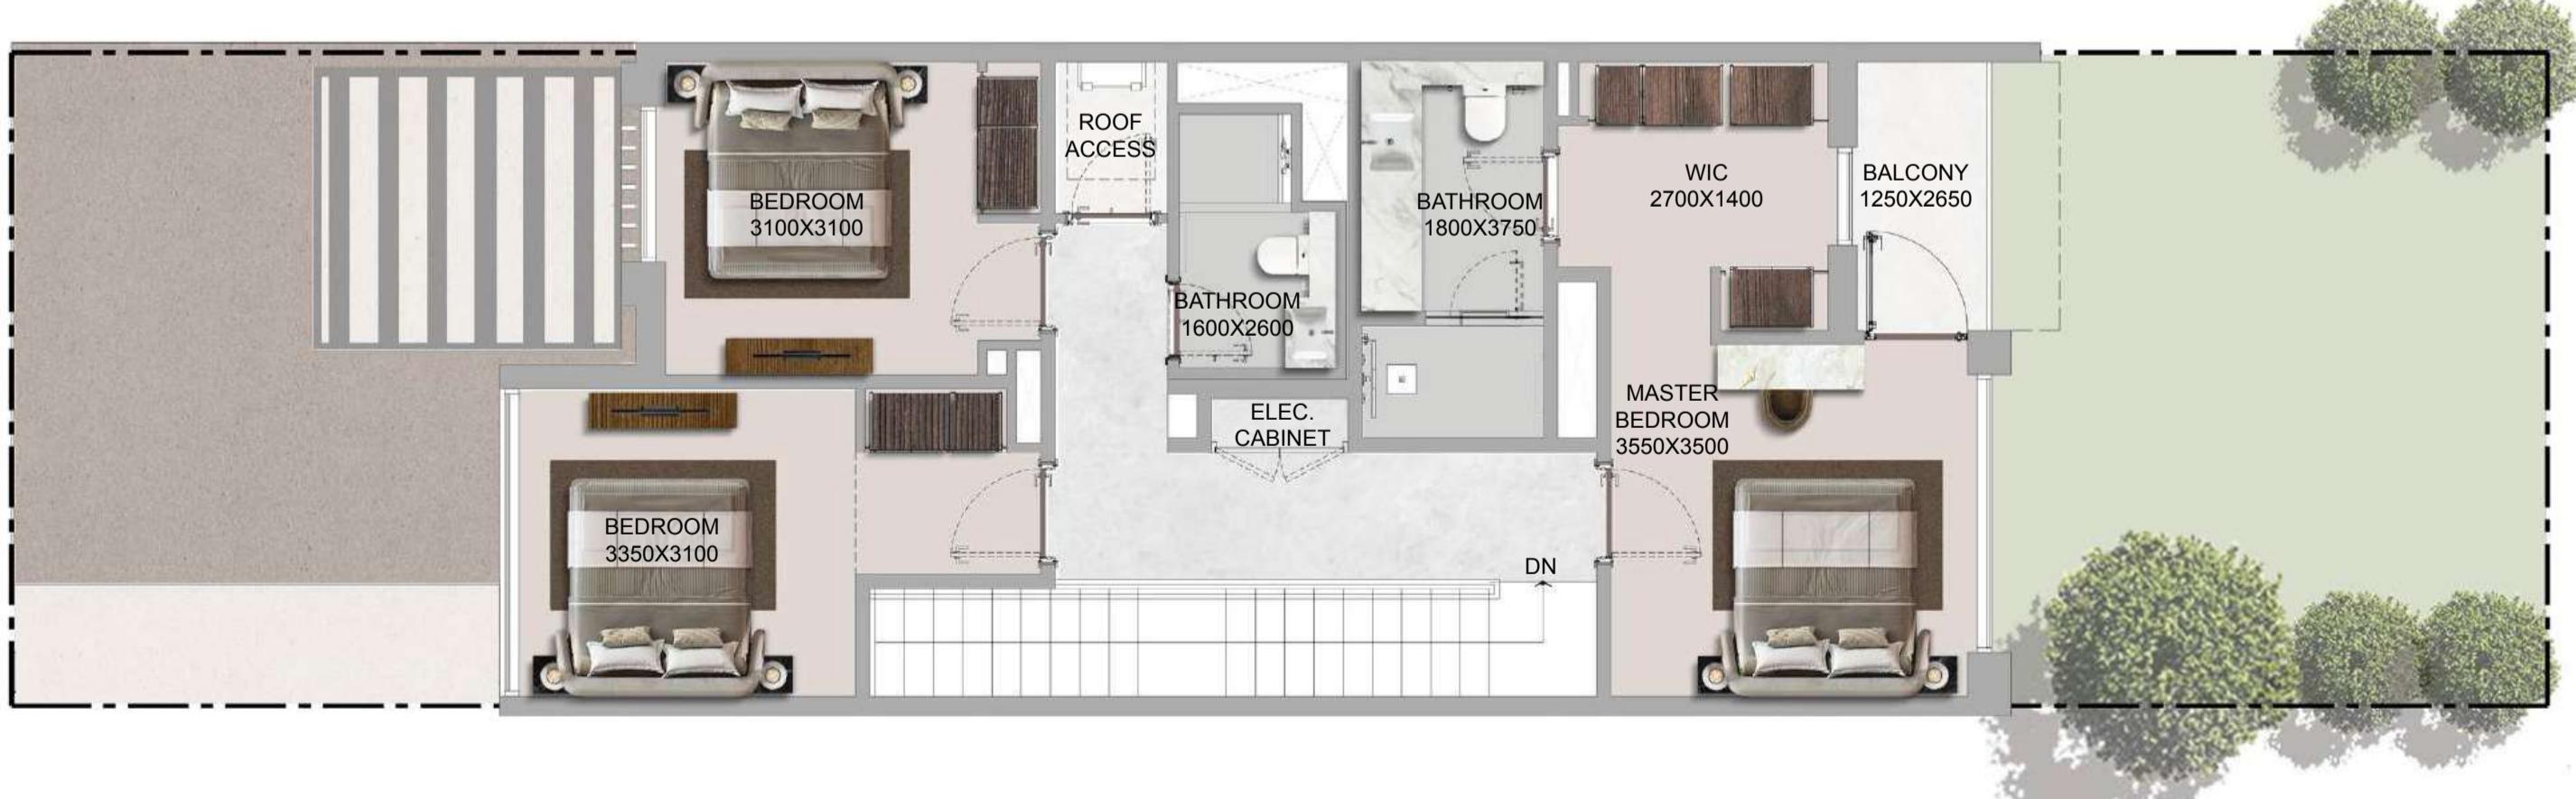

FIRST FLOOR

Disclaimer:

1. Plot profile, garbage room, and swimming pool parameters may vary from plot to plot. All plans, layouts, unit orientations, details, and specifications shown are indicative only and subject to change at the sole discretion of the developer/seller without prior notice or liability.
2. All images, including but not limited to features, finishes, furnishings, views, scale, and landscaping, are for illustrative purposes only. Final areas, orientations, dimensions, layouts, materials, and specifications may differ from those stated or depicted.
3. All dimensions are provided in metric and measured to unfinished walls unless otherwise stated. Drawings are not to scale. Areas, materials, dimensions, and drawings are approximate and subject to change. Actual areas may vary from the stated areas.
4. Final orientation, including north direction and Qibla direction, may vary depending on the unit's location within the master plan.
5. The developer reserves the right to make revisions, modifications, or alterations at its absolute discretion without incurring any liability.

GARDEN VILLAS


T4 Bedroom - Type BM

Plot Area	Saleable Area	
Min 174.17 sq.m	1,874.75 sq.ft	228.45 sq.m
Max 185.97 sq.m	2,001.76 sq.ft	2,459.02 sq.ft

KEY PLANS



GROUND FLOOR

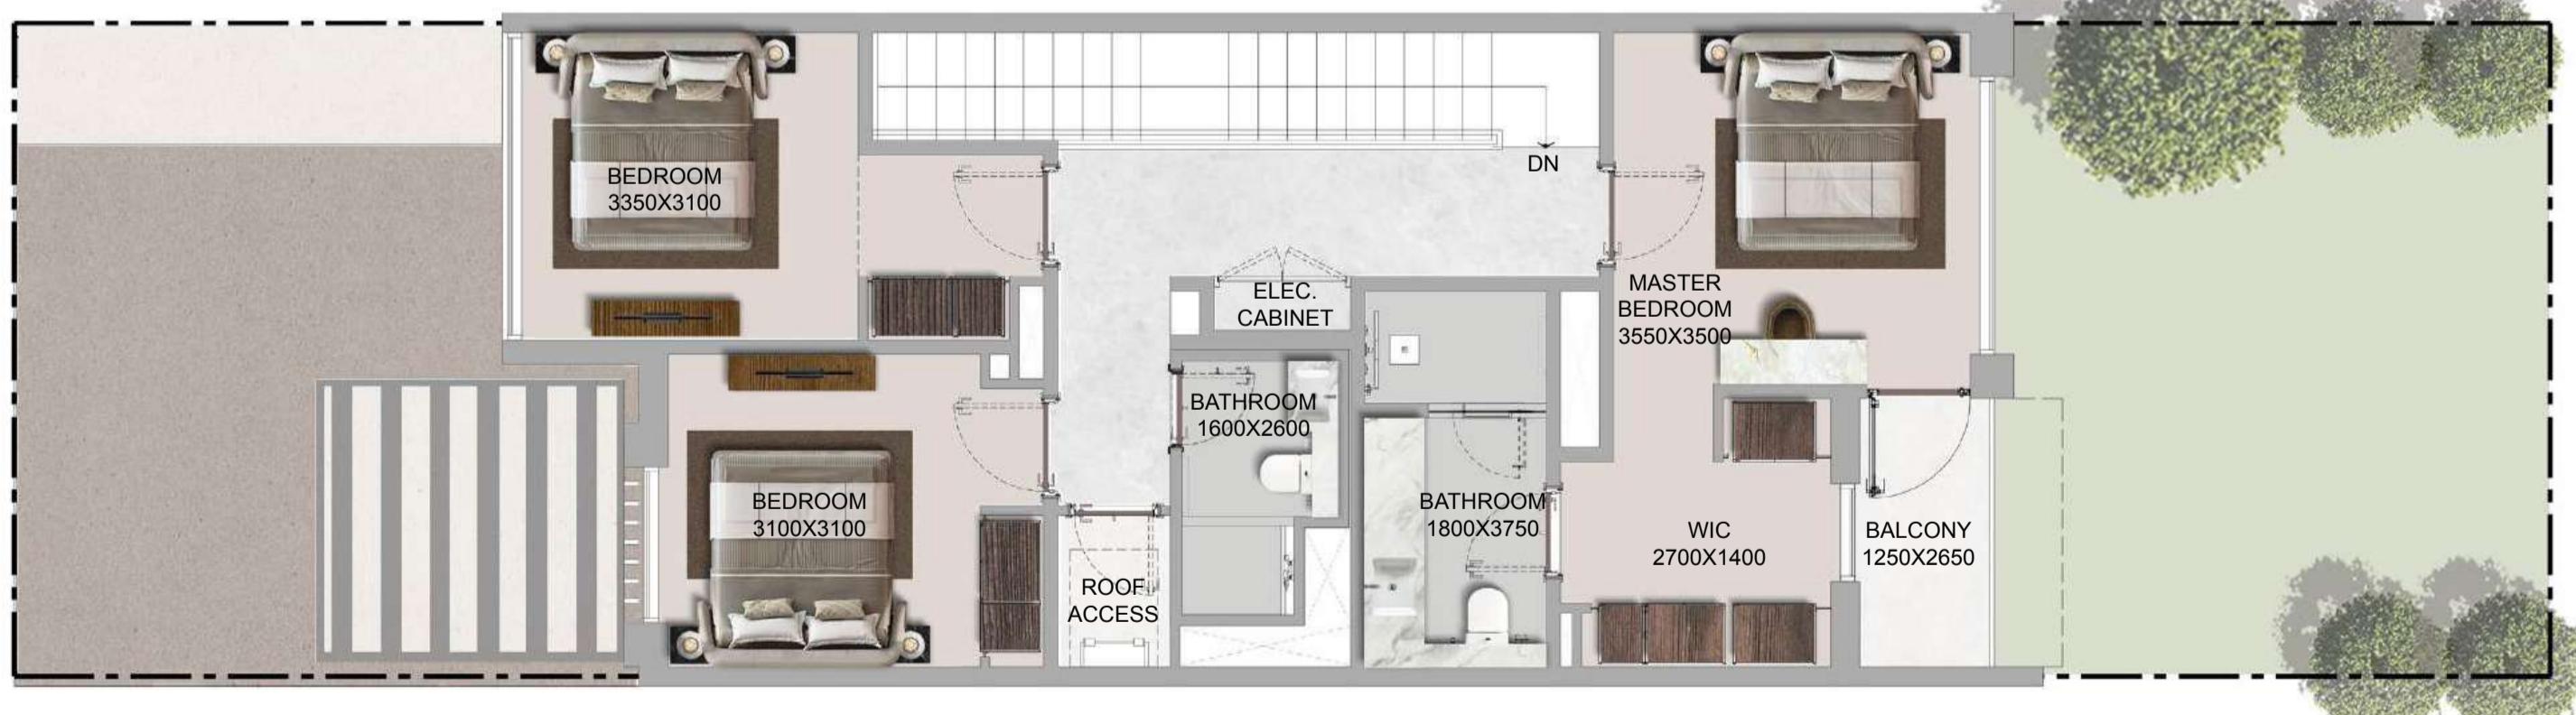

FIRST FLOOR

Disclaimer:

1. Plot profile, garbage room, and swimming pool parameters may vary from plot to plot. All plans, layouts, unit orientations, details, and specifications shown are indicative only and subject to change at the sole discretion of the developer/seller without prior notice or liability.
2. All images, including but not limited to features, finishes, furnishings, views, scale, and landscaping, are for illustrative purposes only. Final areas, orientations, dimensions, layouts, materials, and specifications may differ from those stated or depicted.
3. All dimensions are provided in metric and measured to unfinished walls unless otherwise stated. Drawings are not to scale. Areas, materials, dimensions, and drawings are approximate and subject to change. Actual areas may vary from the stated areas.
4. Final orientation, including north direction and Qibla direction, may vary depending on the unit's location within the master plan.
5. The developer reserves the right to make revisions, modifications, or alterations at its absolute discretion without incurring any liability.

GARDEN VILLAS

T4 Bedroom - Type B Variant 01


Plot Area

Min 160.77 sq.m 1,730.51 sq.ft
Max 164.23 sq.m 1,767.76 sq.ft

Saleable Area

228.45 sq.m
2,459.02 sq.ft

KEY PLANS

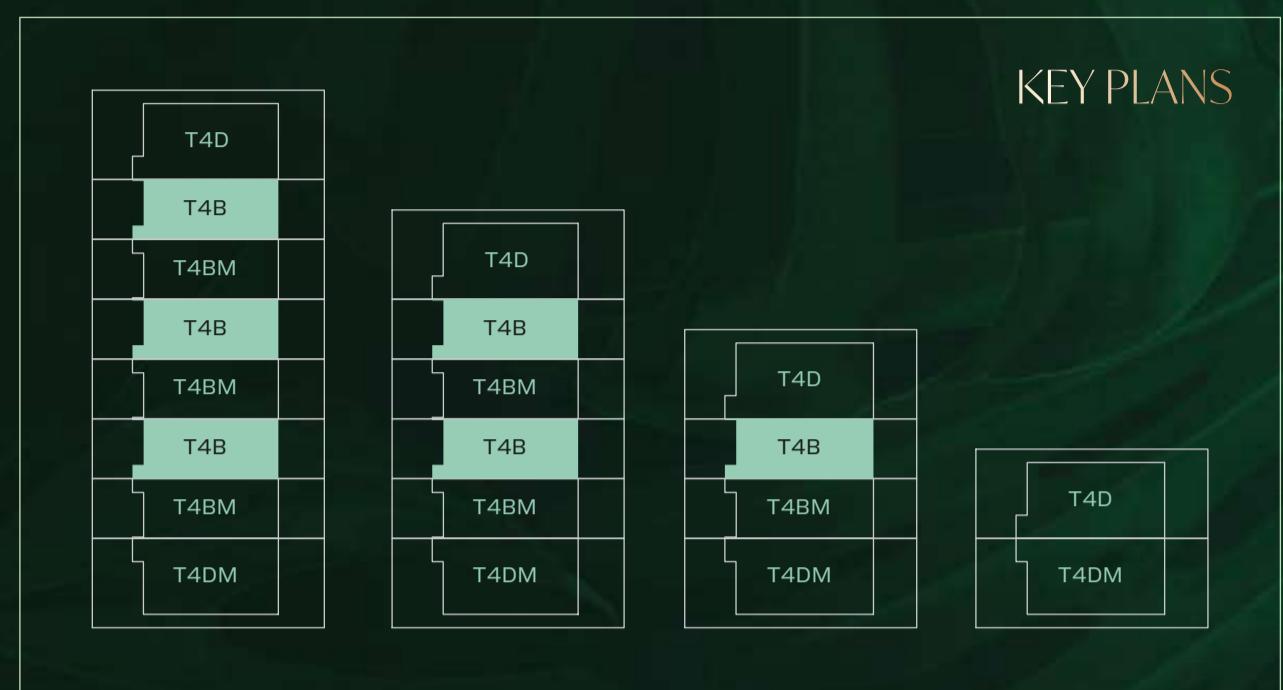

GROUND FLOOR



FIRST FLOOR

Disclaimer:

1. Plot profile, garbage room, and swimming pool parameters may vary from plot to plot. All plans, layouts, unit orientations, details, and specifications shown are indicative only and subject to change at the sole discretion of the developer/seller without prior notice or liability.
2. All images, including but not limited to features, finishes, furnishings, views, scale, and landscaping, are for illustrative purposes only. Final areas, orientations, dimensions, layouts, materials, and specifications may differ from those stated or depicted.
3. All dimensions are provided in metric and measured to unfinished walls unless otherwise stated. Drawings are not to scale. Areas, materials, dimensions, and drawings are approximate and subject to change. Actual areas may vary from the stated areas.
4. Final orientation, including north direction and Qibla direction, may vary depending on the unit's location within the master plan.
5. The developer reserves the right to make revisions, modifications, or alterations at its absolute discretion without incurring any liability.

GARDEN VILLAS

T4 Bedroom - Type B Variant 01 Mirror


Plot Area

Min 160.77 sq.m 1,730.51 sq.ft
Max 164.23 sq.m 1,767.76 sq.ft


Saleable Area

228.45 sq.m
2,459.02 sq.ft

KEY PLANS

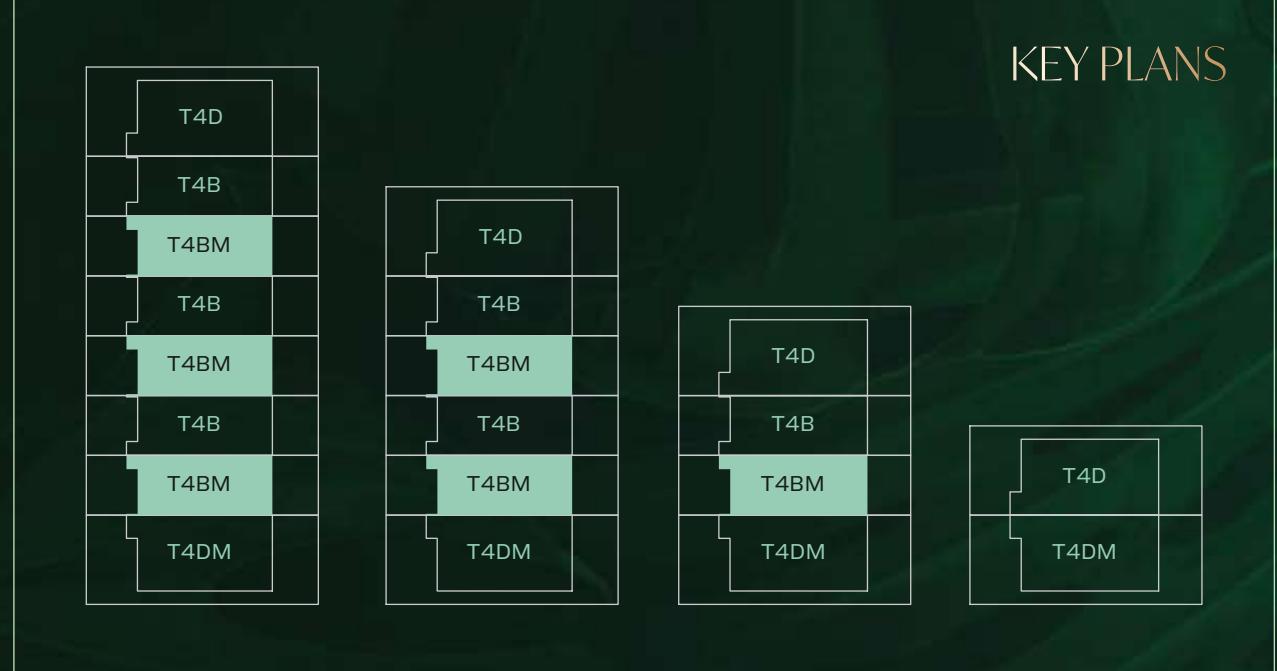

GROUND FLOOR

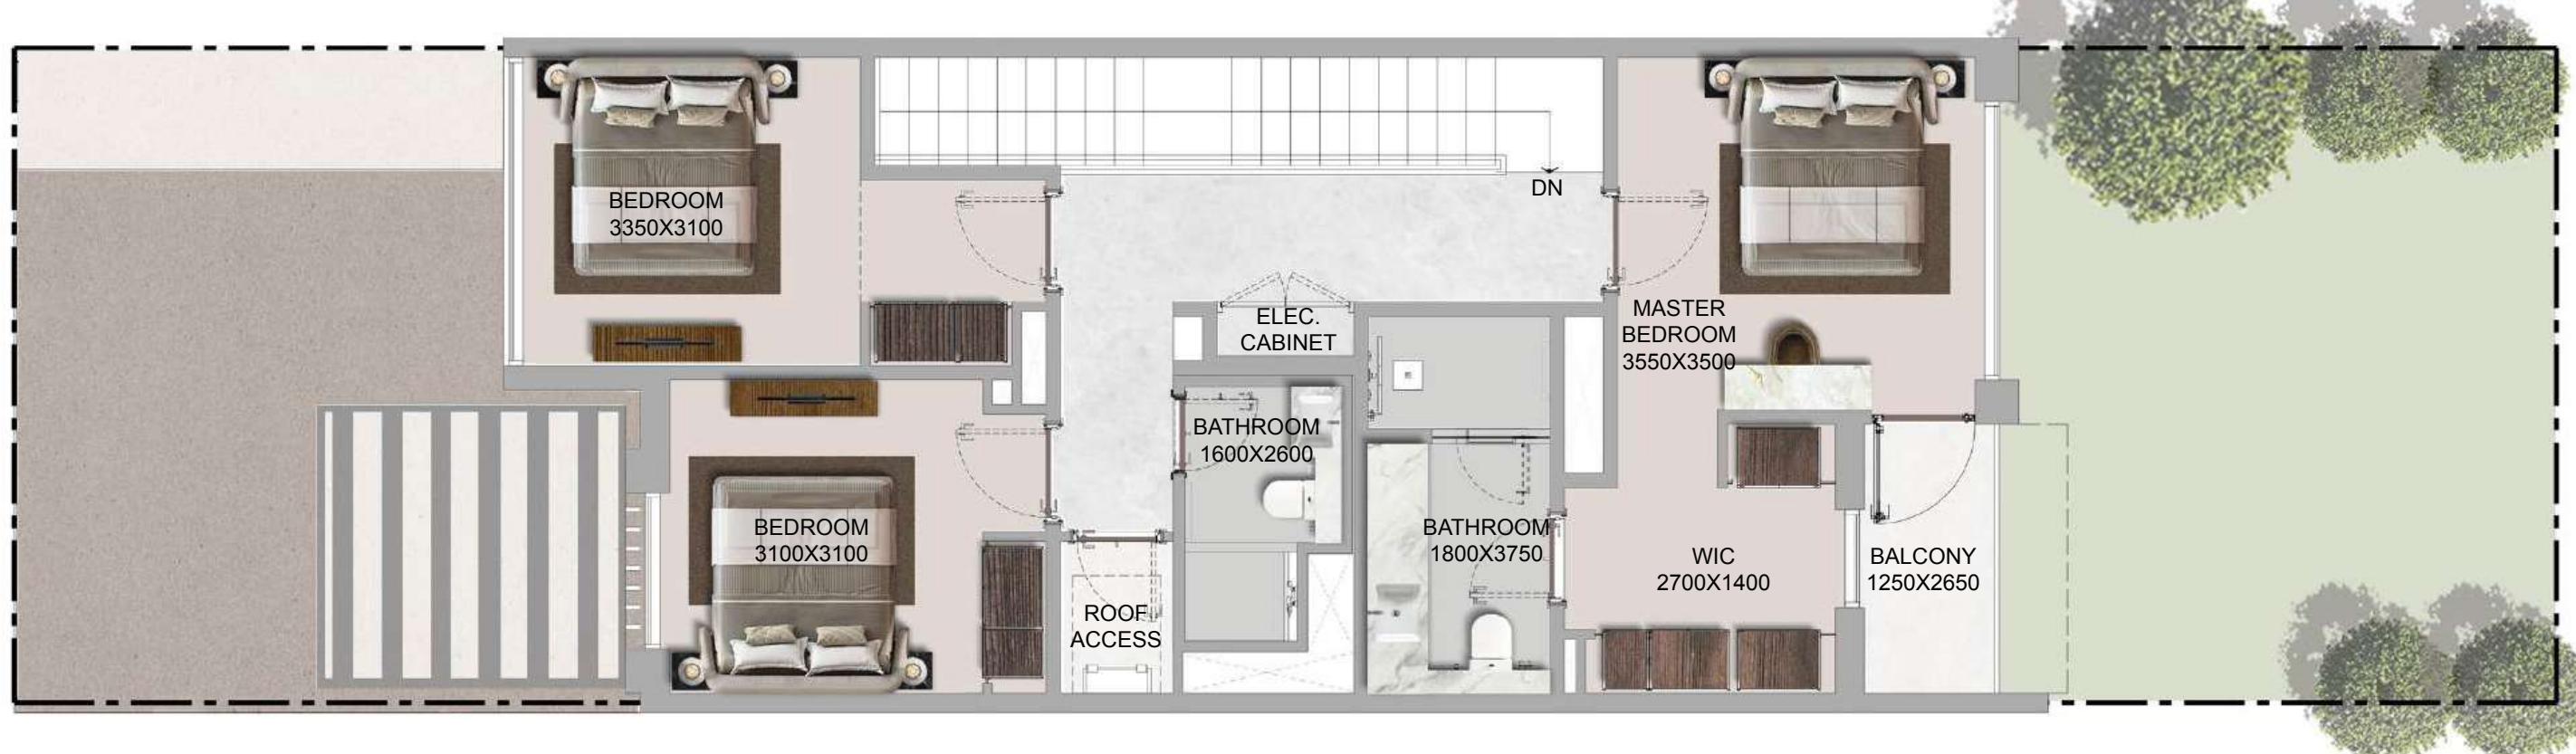


FIRST FLOOR

Disclaimer:
 1. Plot profile, garbage room, and swimming pool parameters may vary from plot to plot. All plans, layouts, unit orientations, details, and specifications shown are indicative only and subject to change at the sole discretion of the developer/seller without prior notice or liability.
 2. All images, including but not limited to features, finishes, furnishings, views, scale, and landscaping, are for illustrative purposes only. Final areas, orientations, dimensions, layouts, materials, and specifications may differ from those stated or depicted.
 3. All dimensions are provided in metric and measured to unfurnished walls unless otherwise stated. Drawings are not to scale. Areas, materials, dimensions, and drawings are approximate and subject to change. Actual areas may vary from the stated areas.
 4. Final orientation, including north direction and Qibla direction, may vary depending on the unit's location within the master plan.
 5. The developer reserves the right to make revisions, modifications, or alterations at its absolute discretion without incurring any liability.


GARDEN VILLAS
T4 Bedroom - Type C

Plot Area	Saleable Area
Min 260.00 sq.m	2,798.62 sq.ft
Max 271.32 sq.m	2,920.46 sq.ft
318.68 sq.m	3,430.24 sq.ft

KEY PLANS

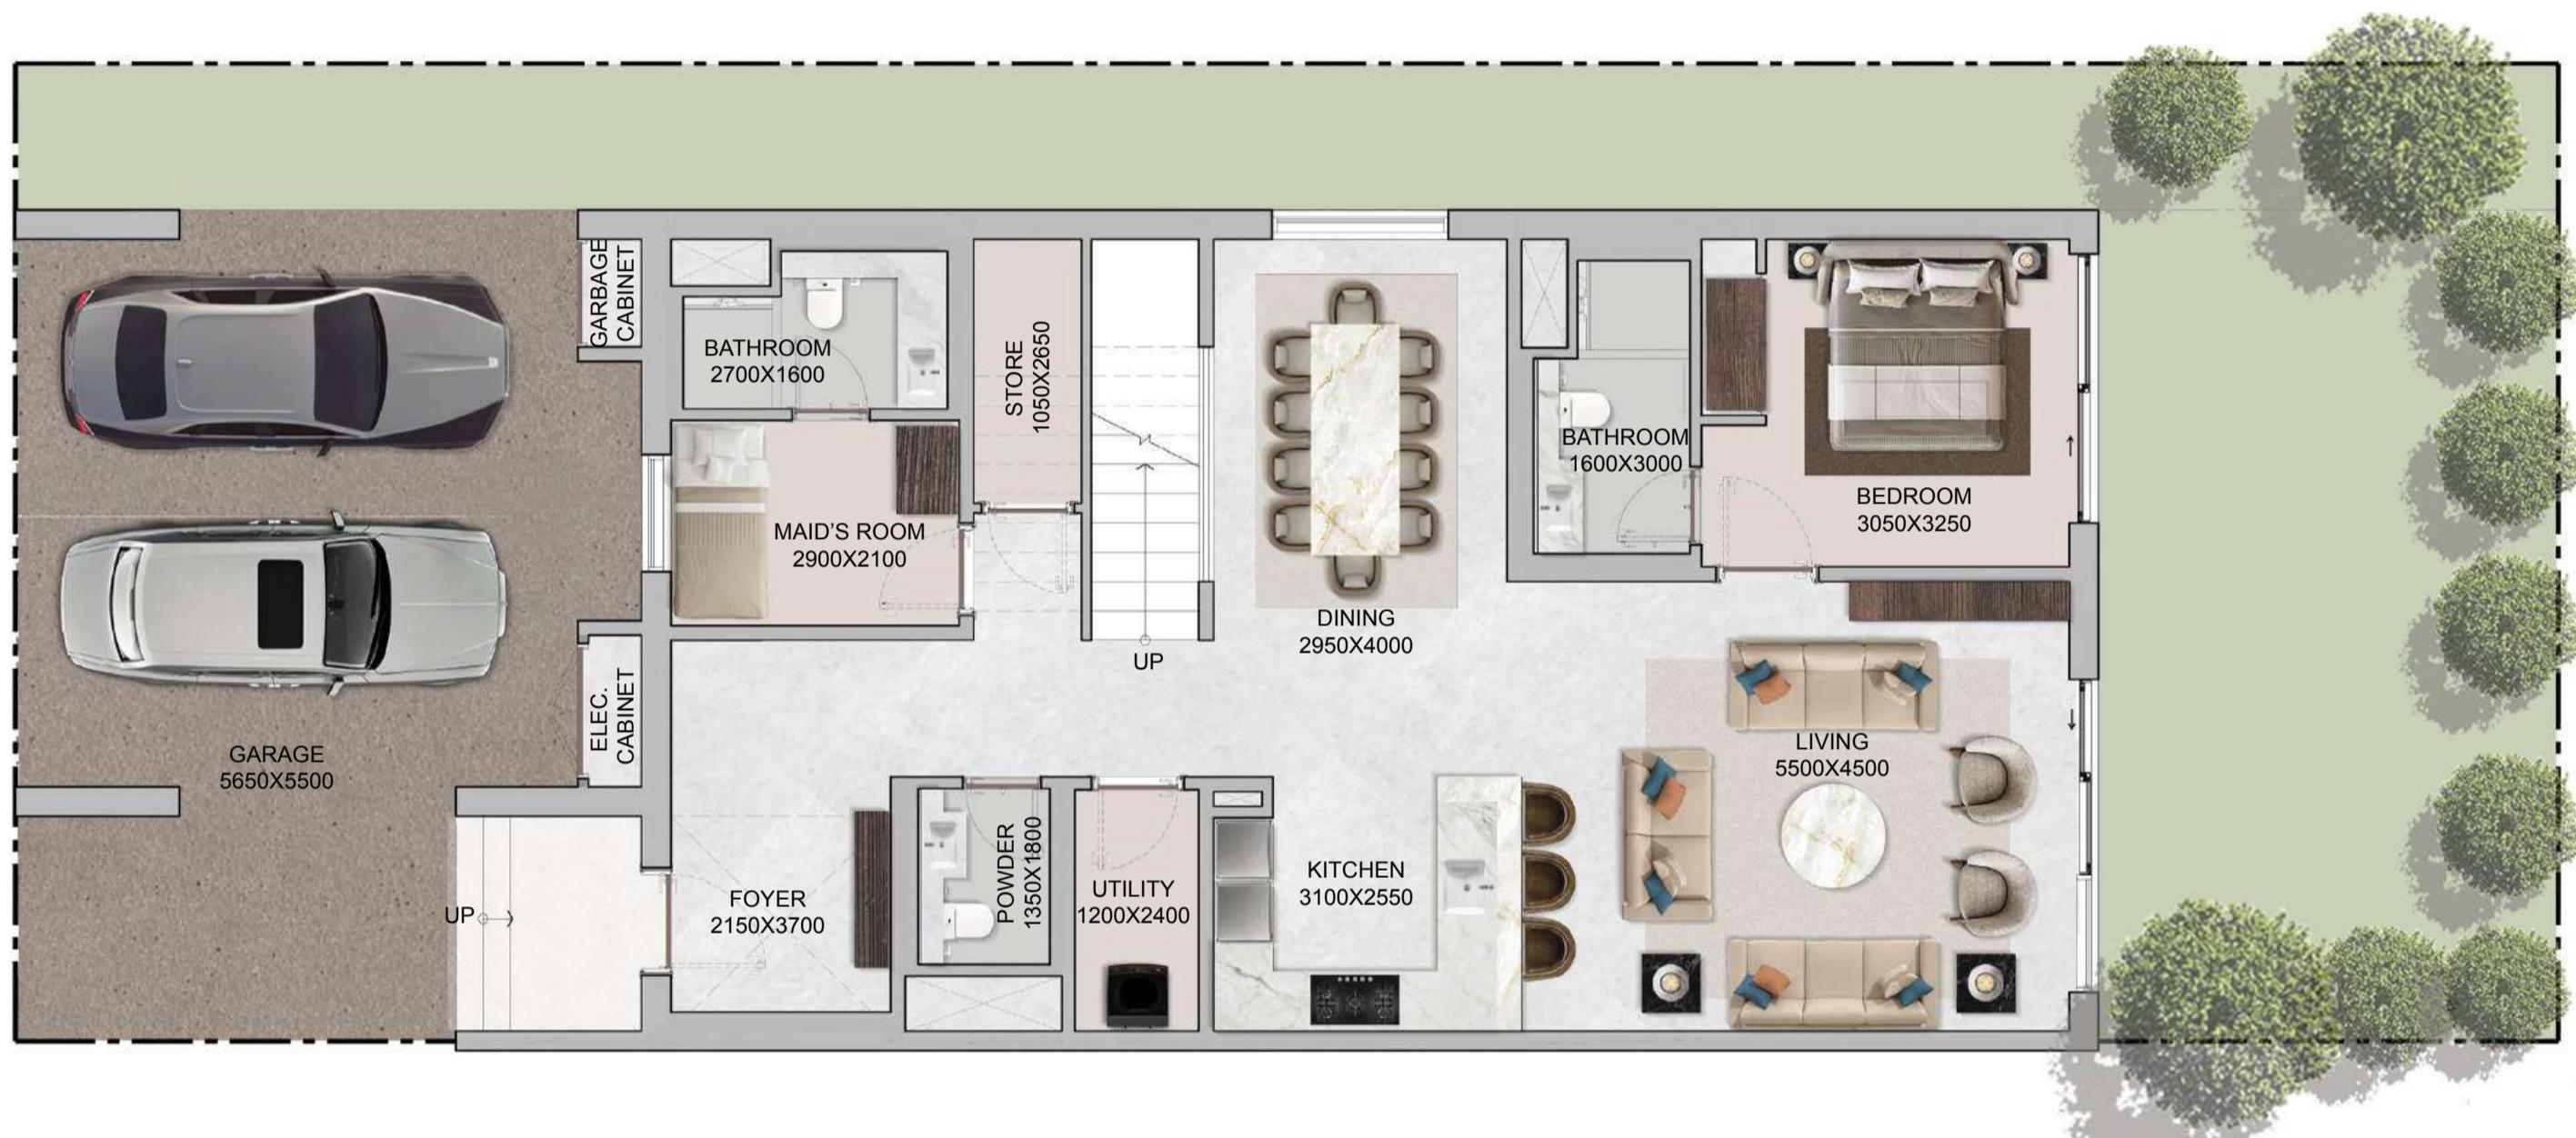

GROUND FLOOR

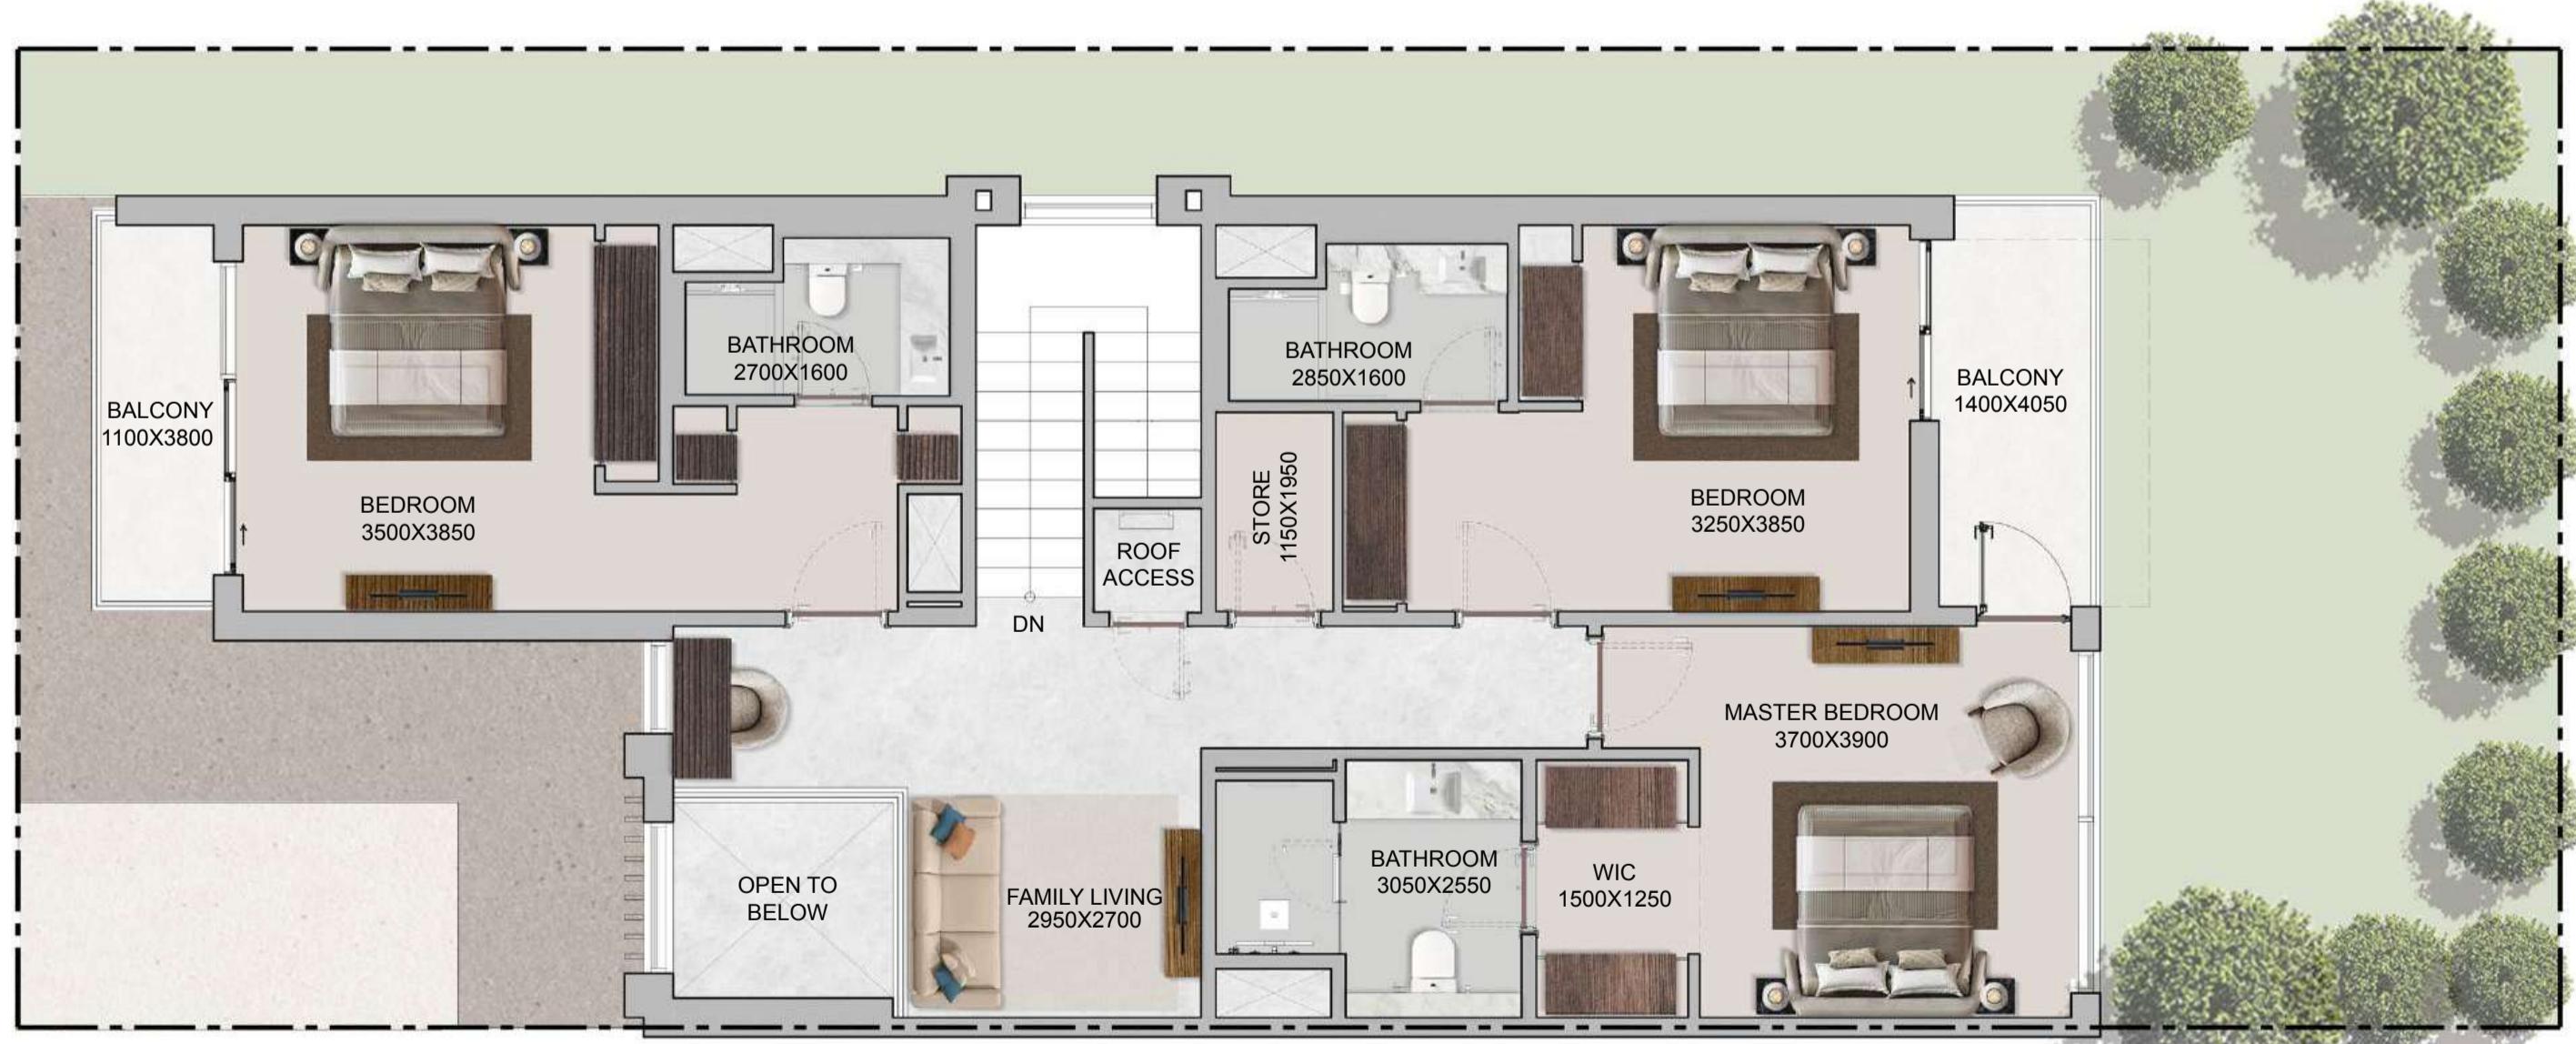

FIRST FLOOR



Disclaimer:

1. Plot profile, garbage room, and swimming pool parameters may vary from plot to plot. All plans, layouts, unit orientations, details, and specifications shown are indicative only and subject to change at the sole discretion of the developer/seller without prior notice or liability.
2. All images, including but not limited to features, finishes, furnishings, views, scale, and landscaping, are for illustrative purposes only. Final areas, orientations, dimensions, layouts, materials, and specifications may differ from those stated or depicted.
3. All dimensions are provided in metric and measured to unfinished walls unless otherwise stated. Drawings are not to scale. Areas, materials, dimensions, and drawings are approximate and subject to change. Actual areas may vary from the stated areas.
4. Final orientation, including north direction and Qibla direction, may vary depending on the unit's location within the master plan.
5. The developer reserves the right to make revisions, modifications, or alterations at its absolute discretion without incurring any liability.

GARDEN VILLAS
T4 Bedroom - Type CM

Plot Area	Saleable Area
Min 260.00 sq.m	2,798.62 sq.ft
Max 272.15 sq.m	318.68 sq.m 3,430.24 sq.ft

KEY PLANS

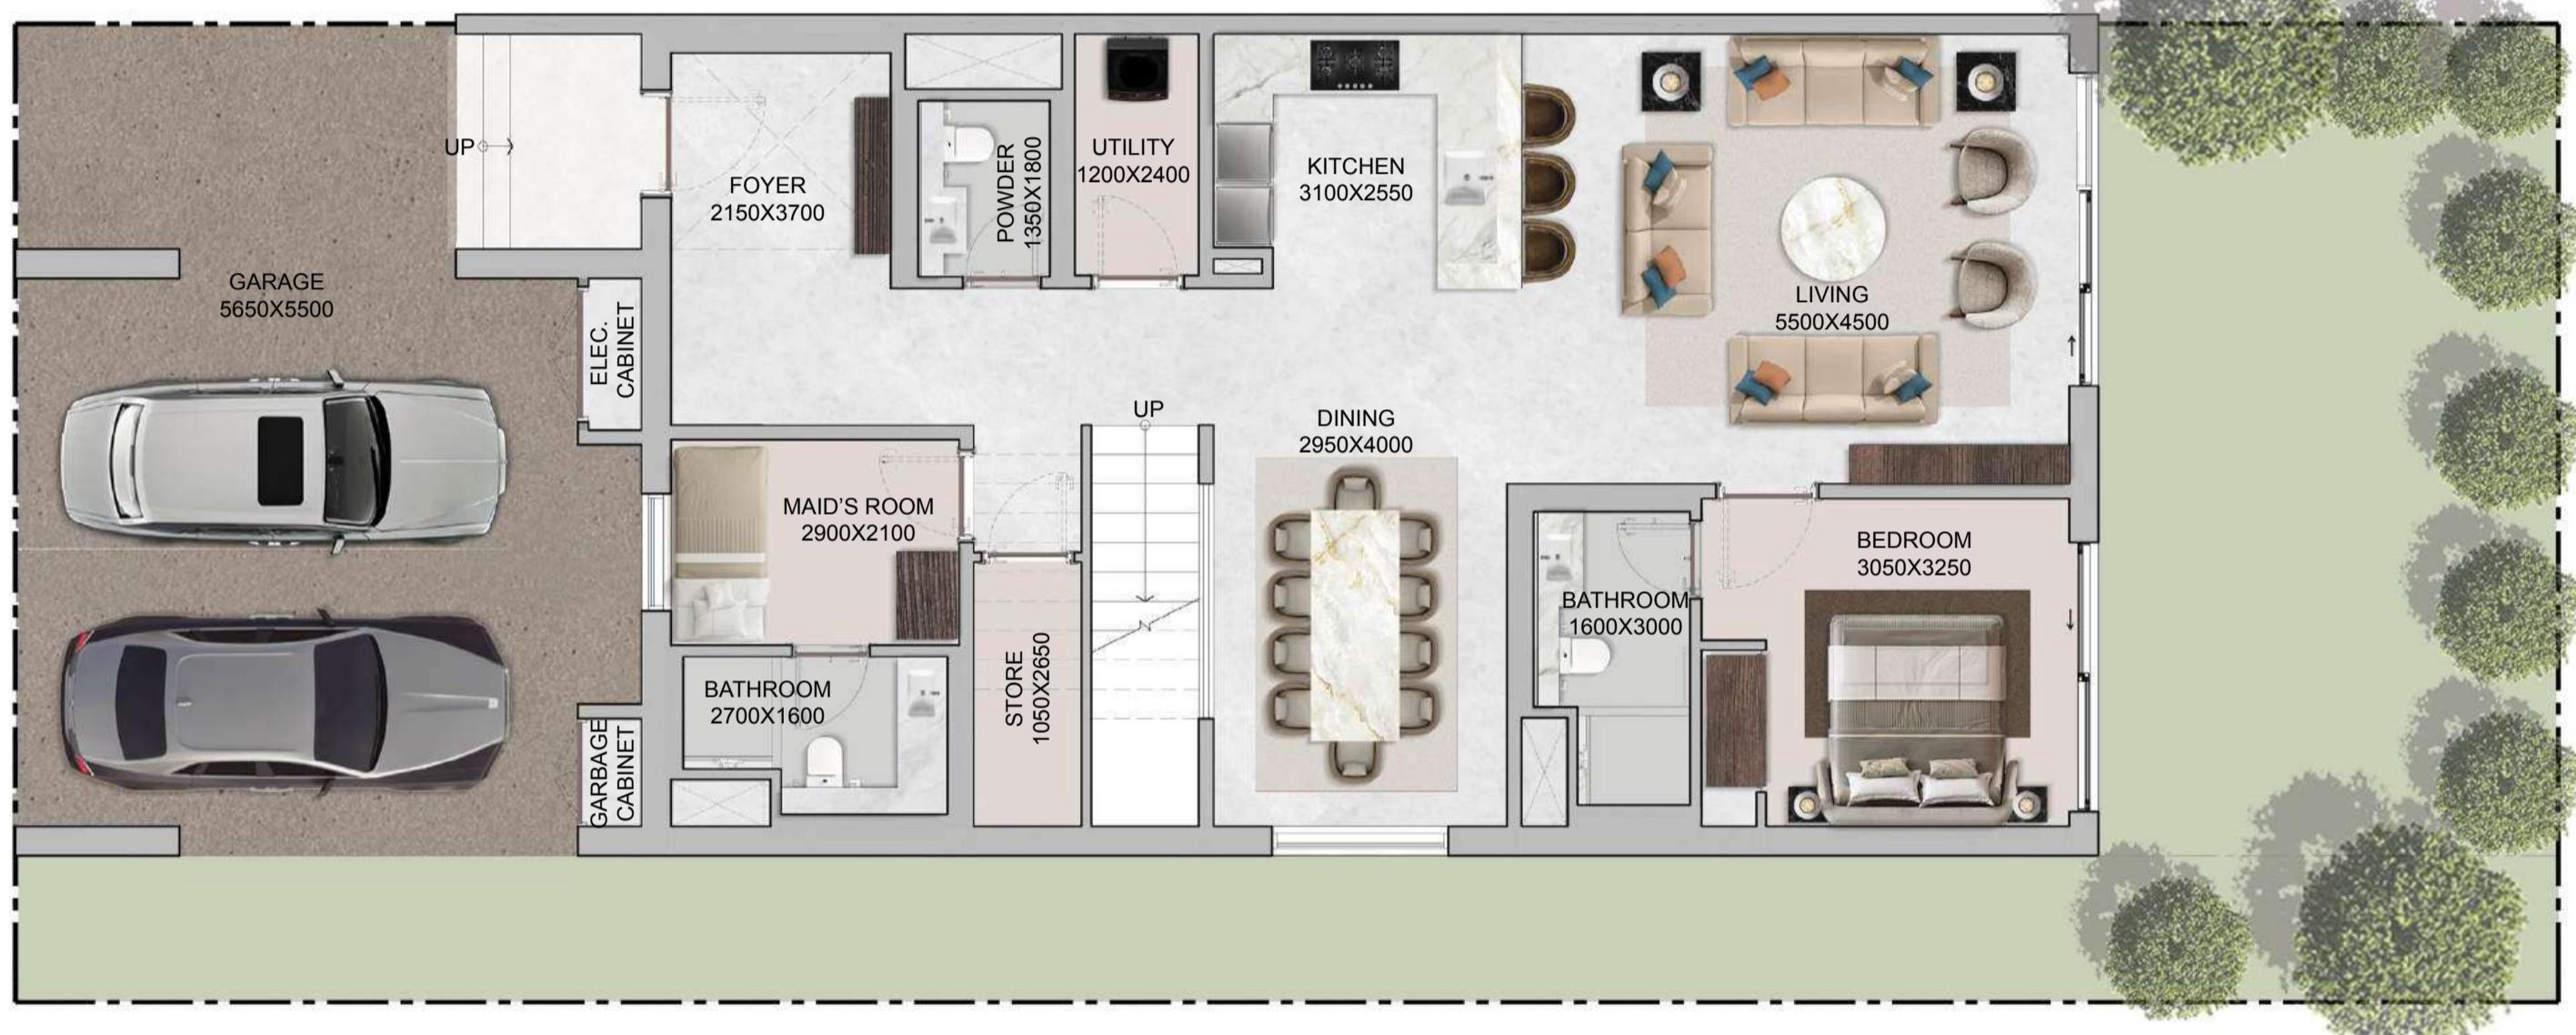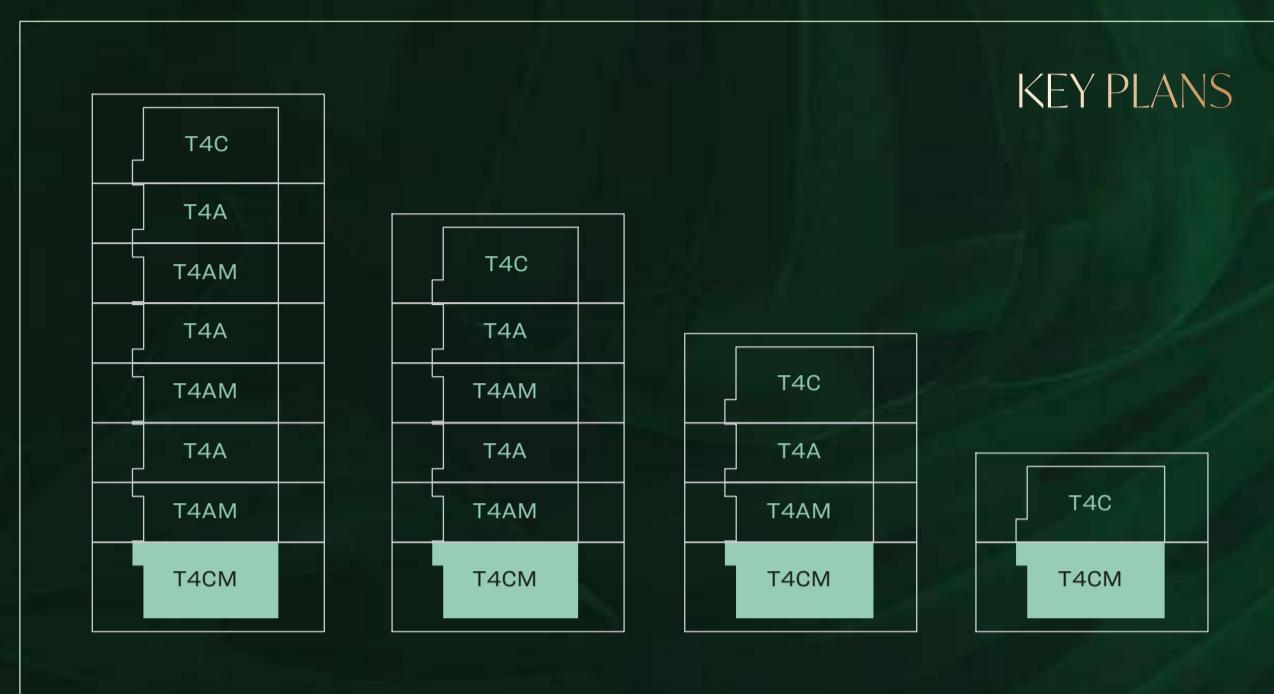

GROUND FLOOR




FIRST FLOOR

Disclaimer:
1. Plot profile, garbage room, and swimming pool parameters may vary from plot to plot. All plans, layouts, unit orientations, details, and specifications shown are indicative only and subject to change at the sole discretion of the developer/seller without prior notice or liability.
2. All images, including but not limited to features, finishes, furnishings, views, scale, and landscaping, are for illustrative purposes only. Final areas, orientations, dimensions, layouts, materials, and specifications may differ from those stated or depicted.
3. All dimensions are provided in metric and measured to unfinished walls unless otherwise stated. Drawings are not to scale. Areas, materials, dimensions, and drawings are approximate and subject to change. Actual areas may vary from the stated areas.
4. Final orientation, including north direction and Qibla direction, may vary depending on the unit's location within the master plan.
5. The developer reserves the right to make revisions, modifications, or alterations at its absolute discretion without incurring any liability.


GARDEN VILLAS

T4 Bedroom - Type D

Plot Area	Saleable Area
Min 260.00 sq.m	2,798.62 sq.ft
Max 272.92 sq.m	2,937.69 sq.ft
309.25 sq.m	3,328.74 sq.ft

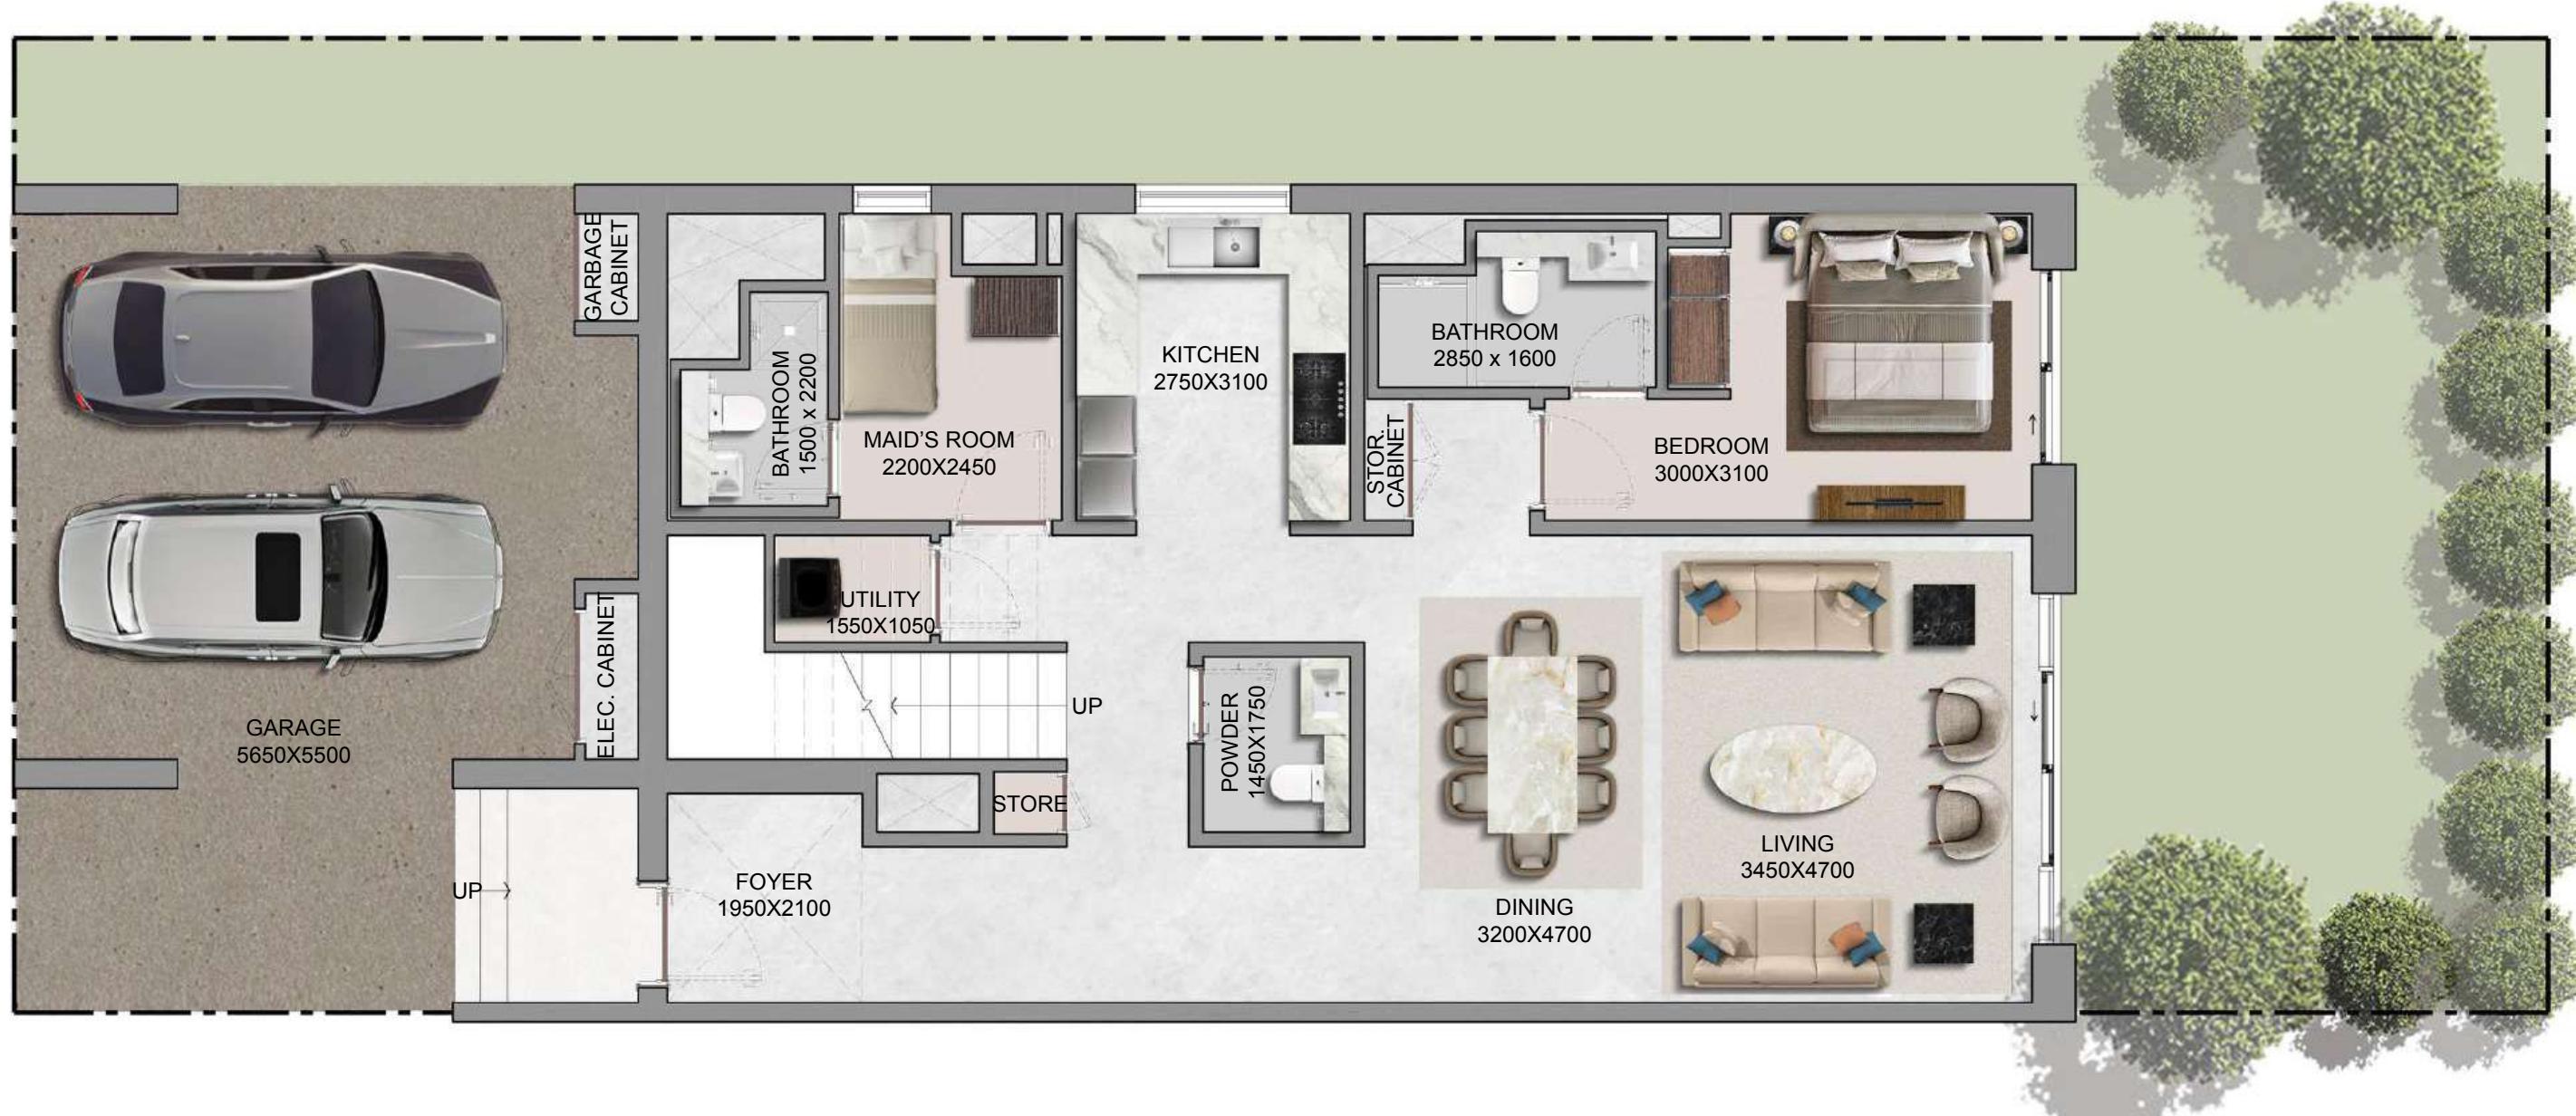

GROUND FLOOR

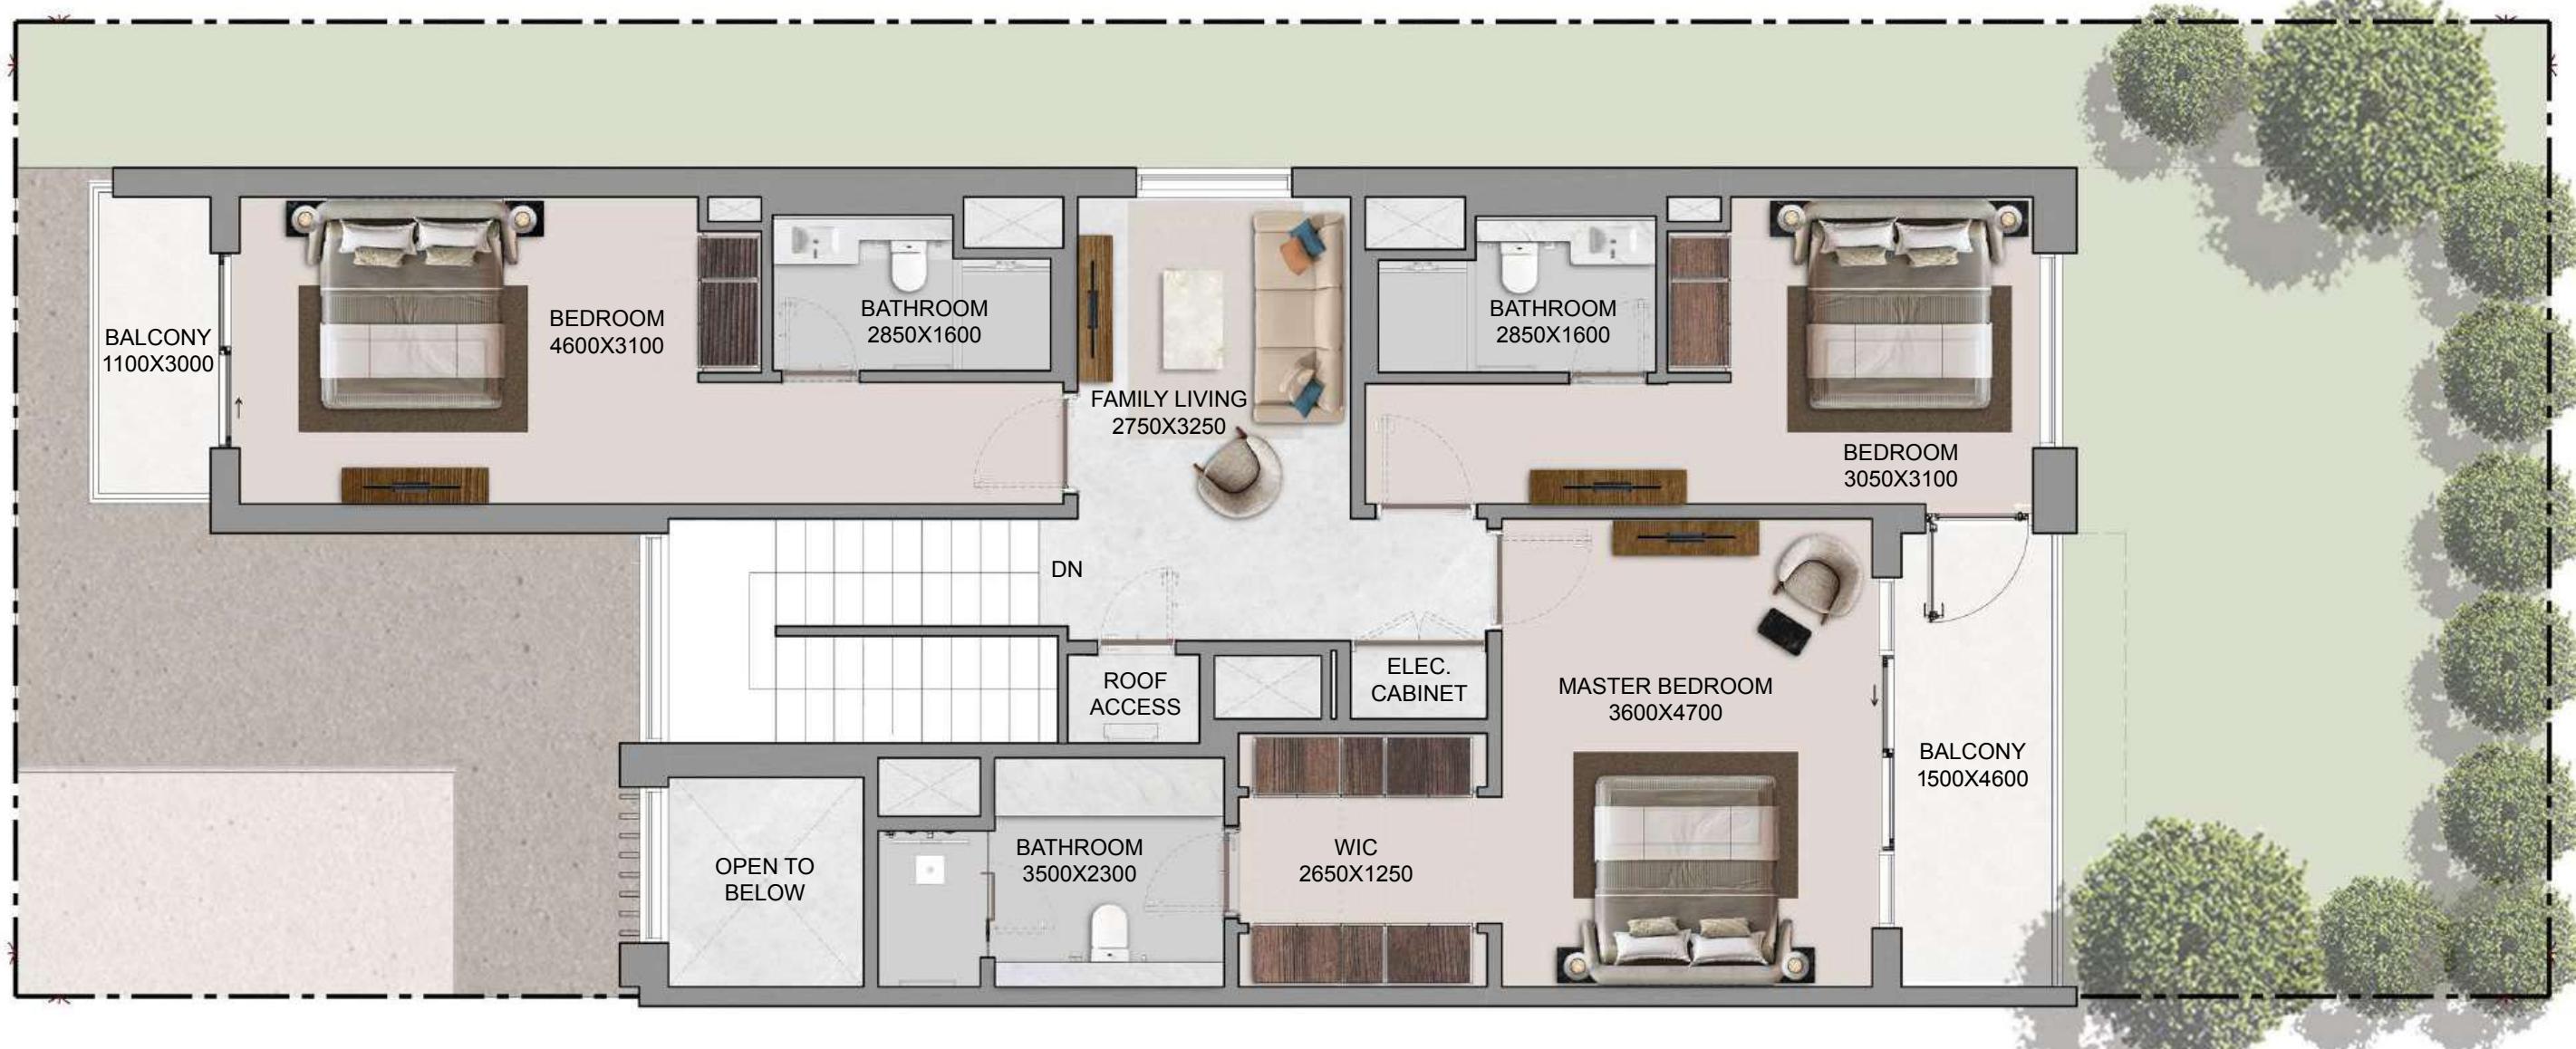

FIRST FLOOR

Disclaimer:
1. Plot profile, garbage room, and swimming pool parameters may vary from plot to plot. All plans, layouts, unit orientations, details, and specifications shown are indicative only and subject to change at the sole discretion of the developer/seller without prior notice or liability.
2. All images, including but not limited to features, finishes, furnishings, views, scale, and landscaping, are for illustrative purposes only. Final areas, orientations, dimensions, layouts, materials, and specifications may differ from those stated or depicted.
3. All dimensions are provided in metric and measured to unfinished walls unless otherwise stated. Drawings are not to scale. Areas, materials, dimensions, and drawings are approximate and subject to change. Actual areas may vary from the stated areas.
4. Final orientation, including north direction and Qibla direction, may vary depending on the unit's location within the master plan.
5. The developer reserves the right to make revisions, modifications, or alterations at its absolute discretion without incurring any liability.

GARDEN VILLAS

T4 Bedroom - Type DM


Plot Area

Min 260.00 sq.m 2,798.62 sq.ft
Max 273.84 sq.m 2,947.59 sq.ft

Saleable Area

309.25 sq.m
3,328.74 sq.ft

KEY PLANS

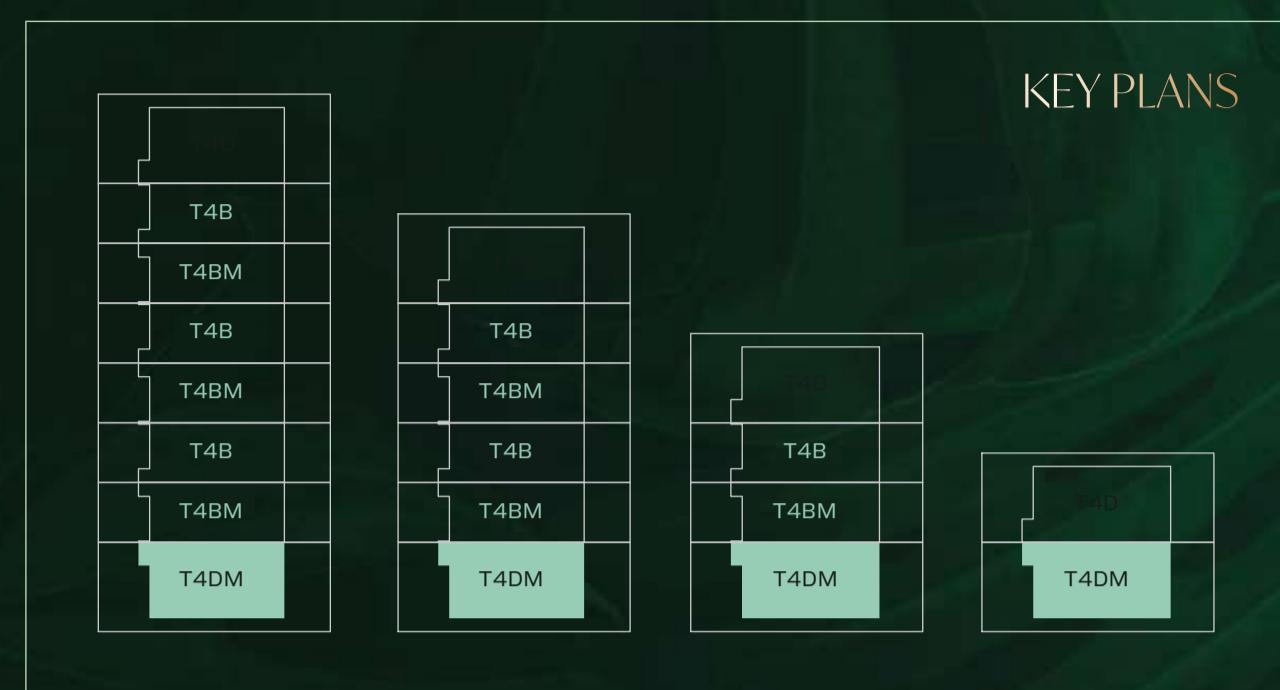

GROUND FLOOR



FIRST FLOOR

Disclaimer:



1. Plot profile, garbage room, and swimming pool parameters may vary from plot to plot. All plans, layouts, unit orientations, details, and specifications shown are indicative only and subject to change at the sole discretion of the developer/seller without prior notice or liability.
2. All images, including but not limited to features, finishes, furnishings, views, scale, and landscaping, are for illustrative purposes only. Final areas, orientations, dimensions, layouts, materials, and specifications may differ from those stated or depicted.
3. All dimensions are provided in metric and measured to unfinished walls unless otherwise stated. Drawings are not to scale. Areas, materials, dimensions, and drawings are approximate and subject to change. Actual areas may vary from the stated areas.
4. Final orientation, including north direction and Qibla direction, may vary depending on the unit's location within the master plan.
5. The developer reserves the right to make revisions, modifications, or alterations at its absolute discretion without incurring any liability.

GARDEN VILLAS


T4 Bedroom - Type D Variant 01

Plot Area	Saleable Area
Min 240.00 sq.m	2,583.34 sq.ft
Max 241.54 sq.m	2,599.91 sq.ft
309.25 sq.m	3,328.74 sq.ft

KEY PLANS

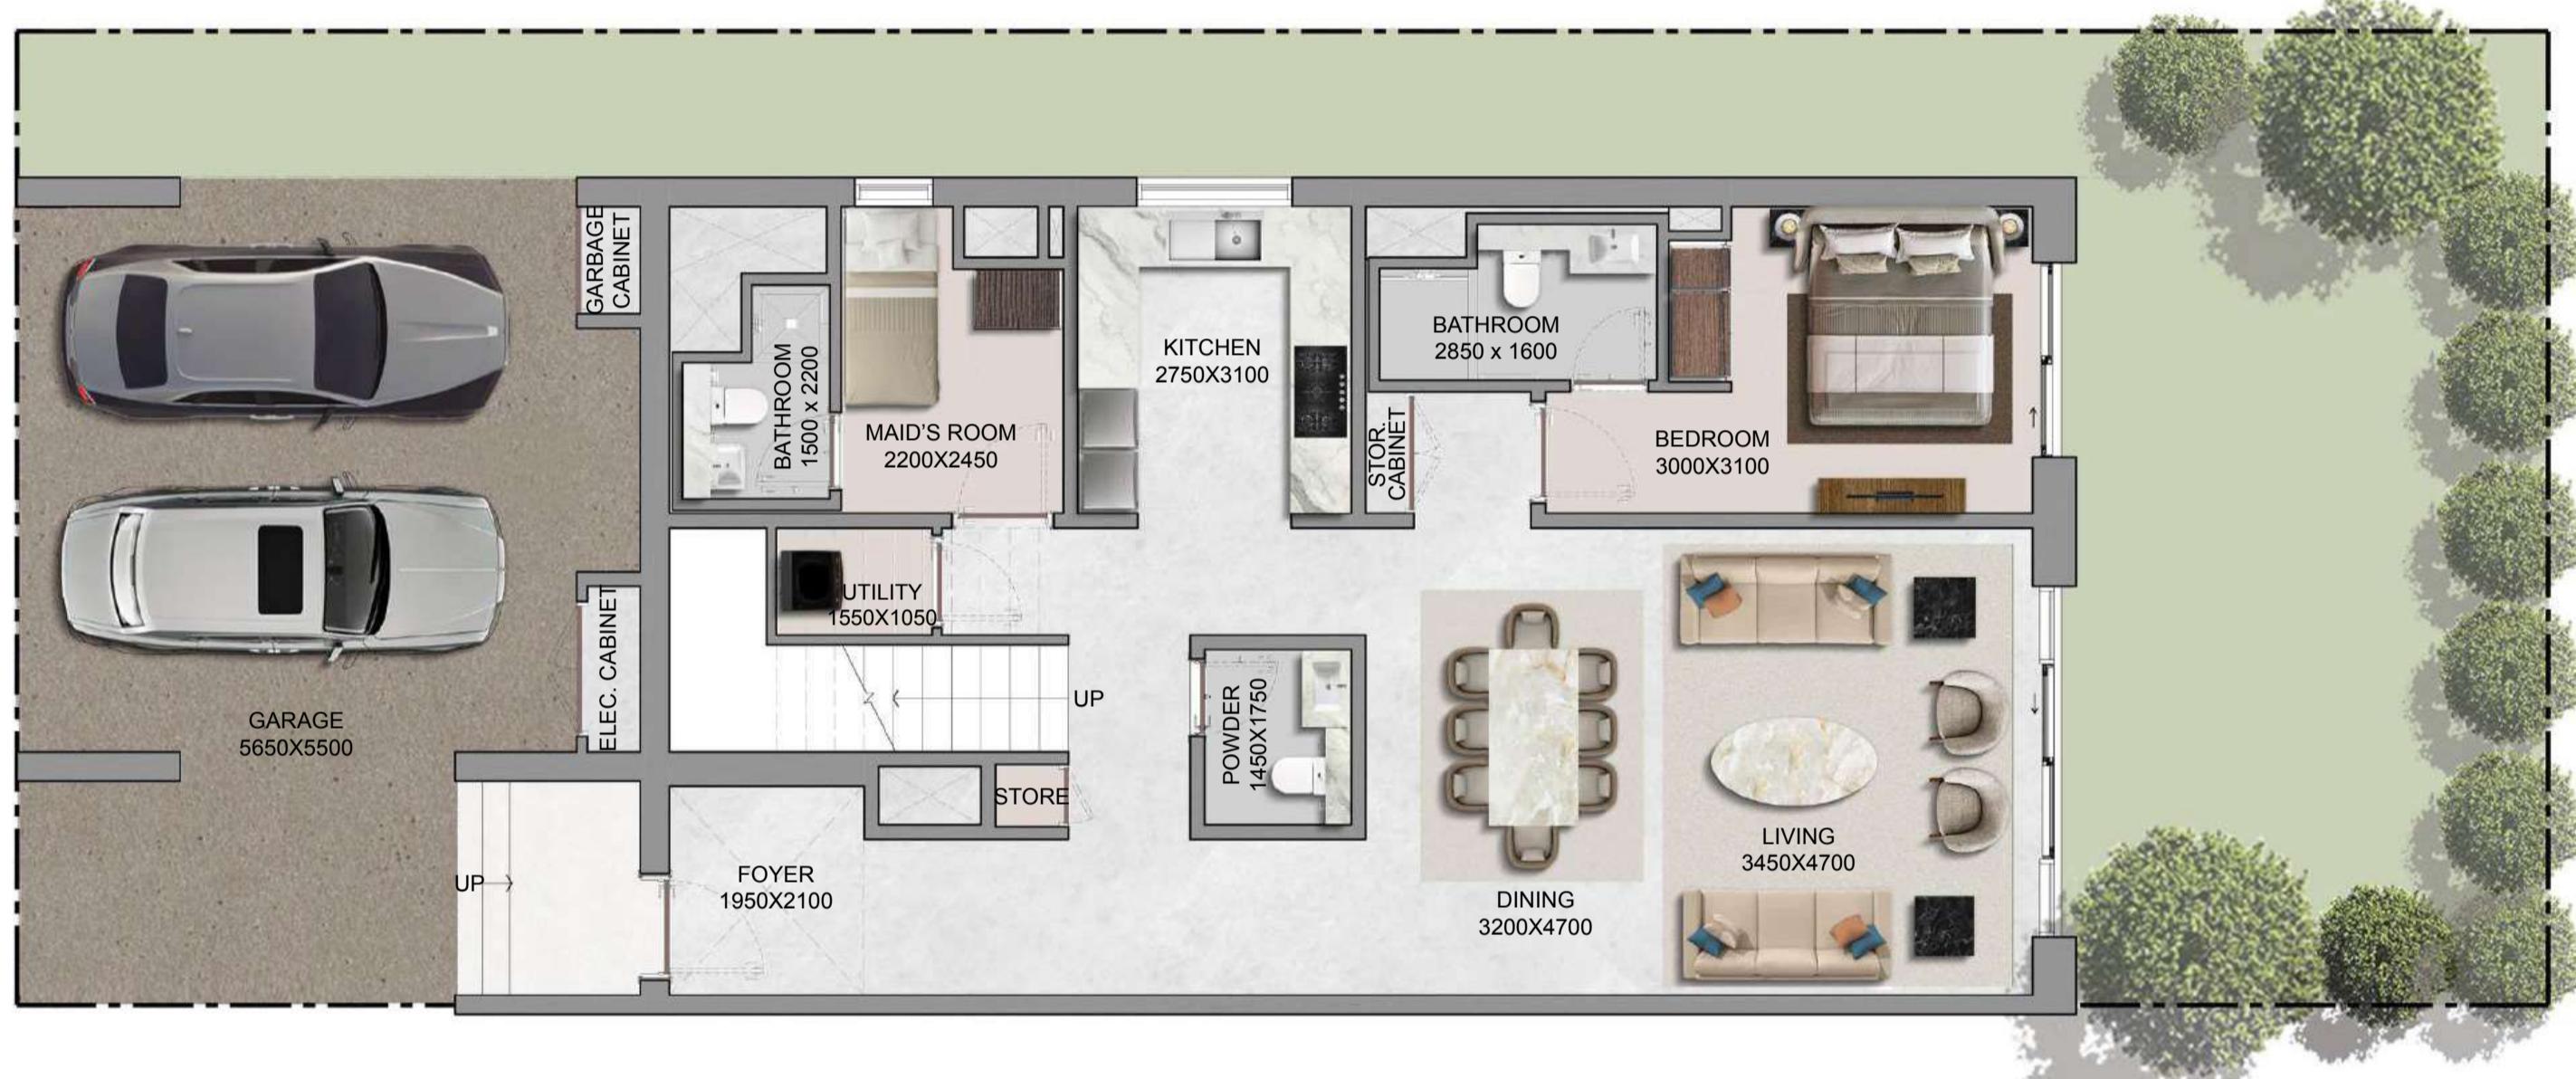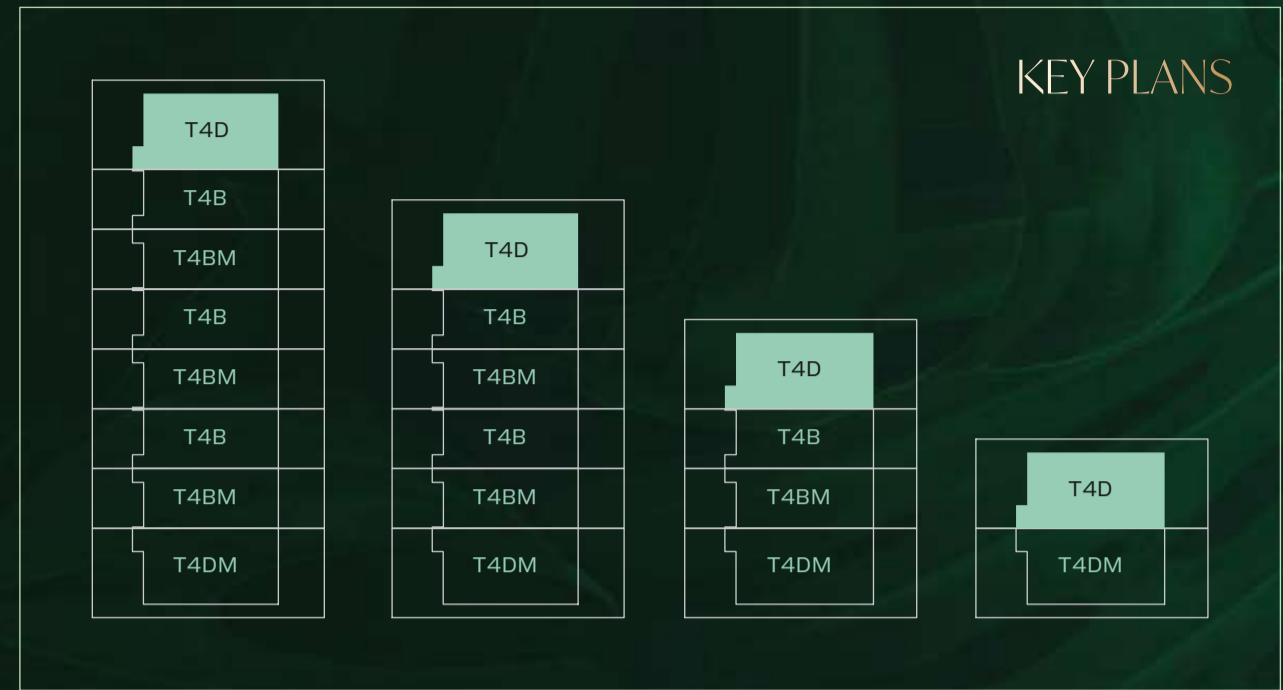

GROUND FLOOR

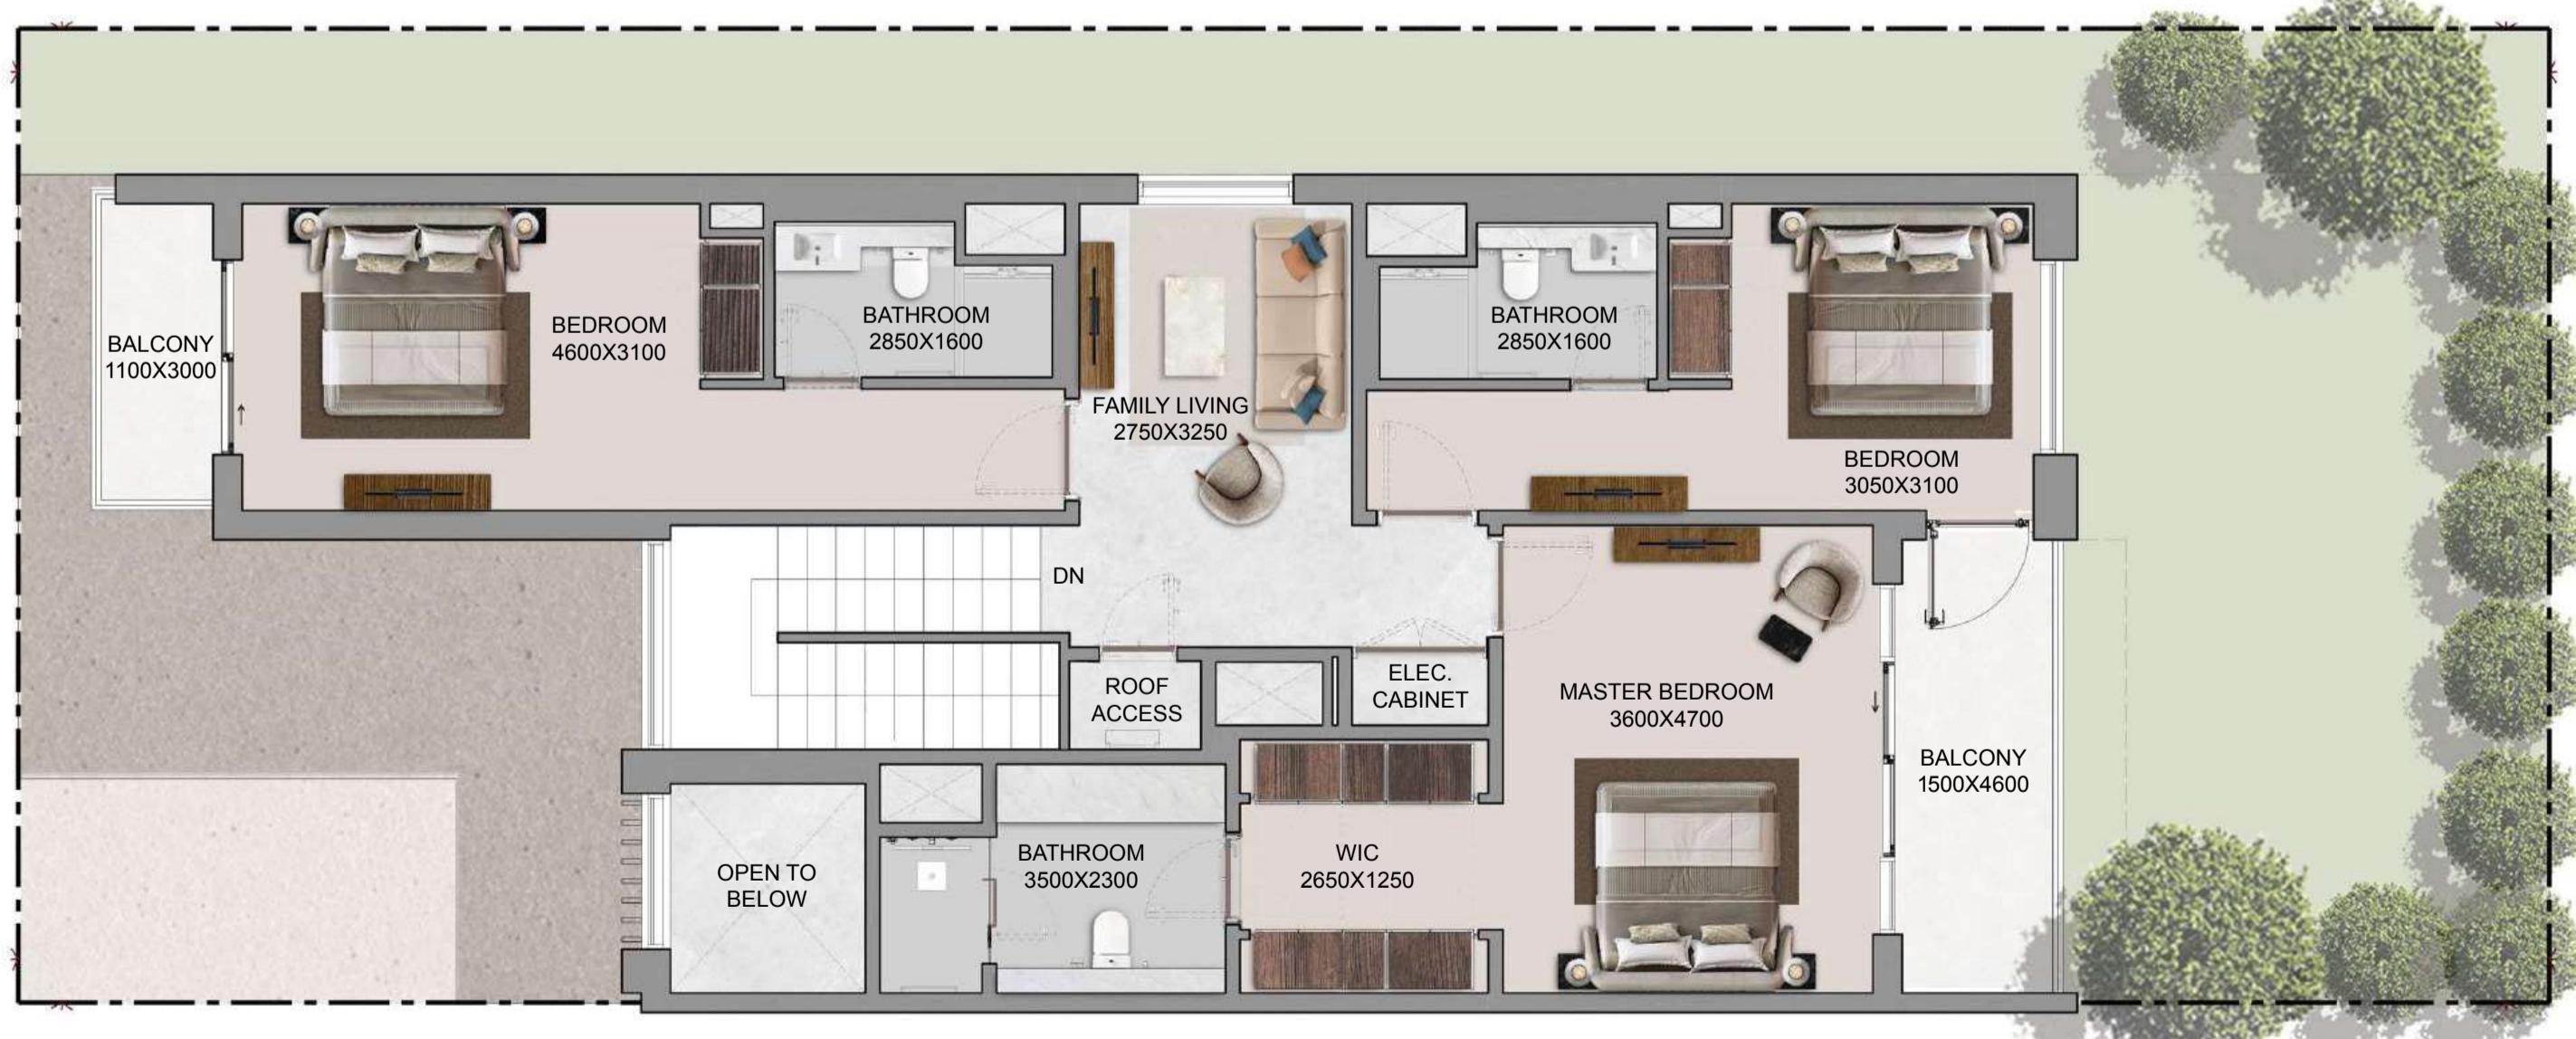

FIRST FLOOR

Disclaimer:


1. Plot profile, garbage room, and swimming pool parameters may vary from plot to plot. All plans, layouts, unit orientations, details, and specifications shown are indicative only and subject to change at the sole discretion of the developer/seller without prior notice or liability.
2. All images, including but not limited to features, finishes, furnishings, views, scale, and landscaping, are for illustrative purposes only. Final areas, orientations, dimensions, layouts, materials, and specifications may differ from those stated or depicted.
3. All dimensions are provided in metric and measured to unfinished walls unless otherwise stated. Drawings are not to scale. Areas, materials, dimensions, and drawings are approximate and subject to change. Actual areas may vary from the stated areas.
4. Final orientation, including north direction and Qibla direction, may vary depending on the unit's location within the master plan.
5. The developer reserves the right to make revisions, modifications, or alterations at its absolute discretion without incurring any liability.

GARDEN VILLAS

T4 Bedroom - Type D Variant 01 Mirror

Plot Area	Saleable Area
Min 240.00 sq.m	2,583.34 sq.ft
Max 246.27 sq.m	2,650.83 sq.ft
309.25 sq.m	3,328.74 sq.ft

KEY PLANS

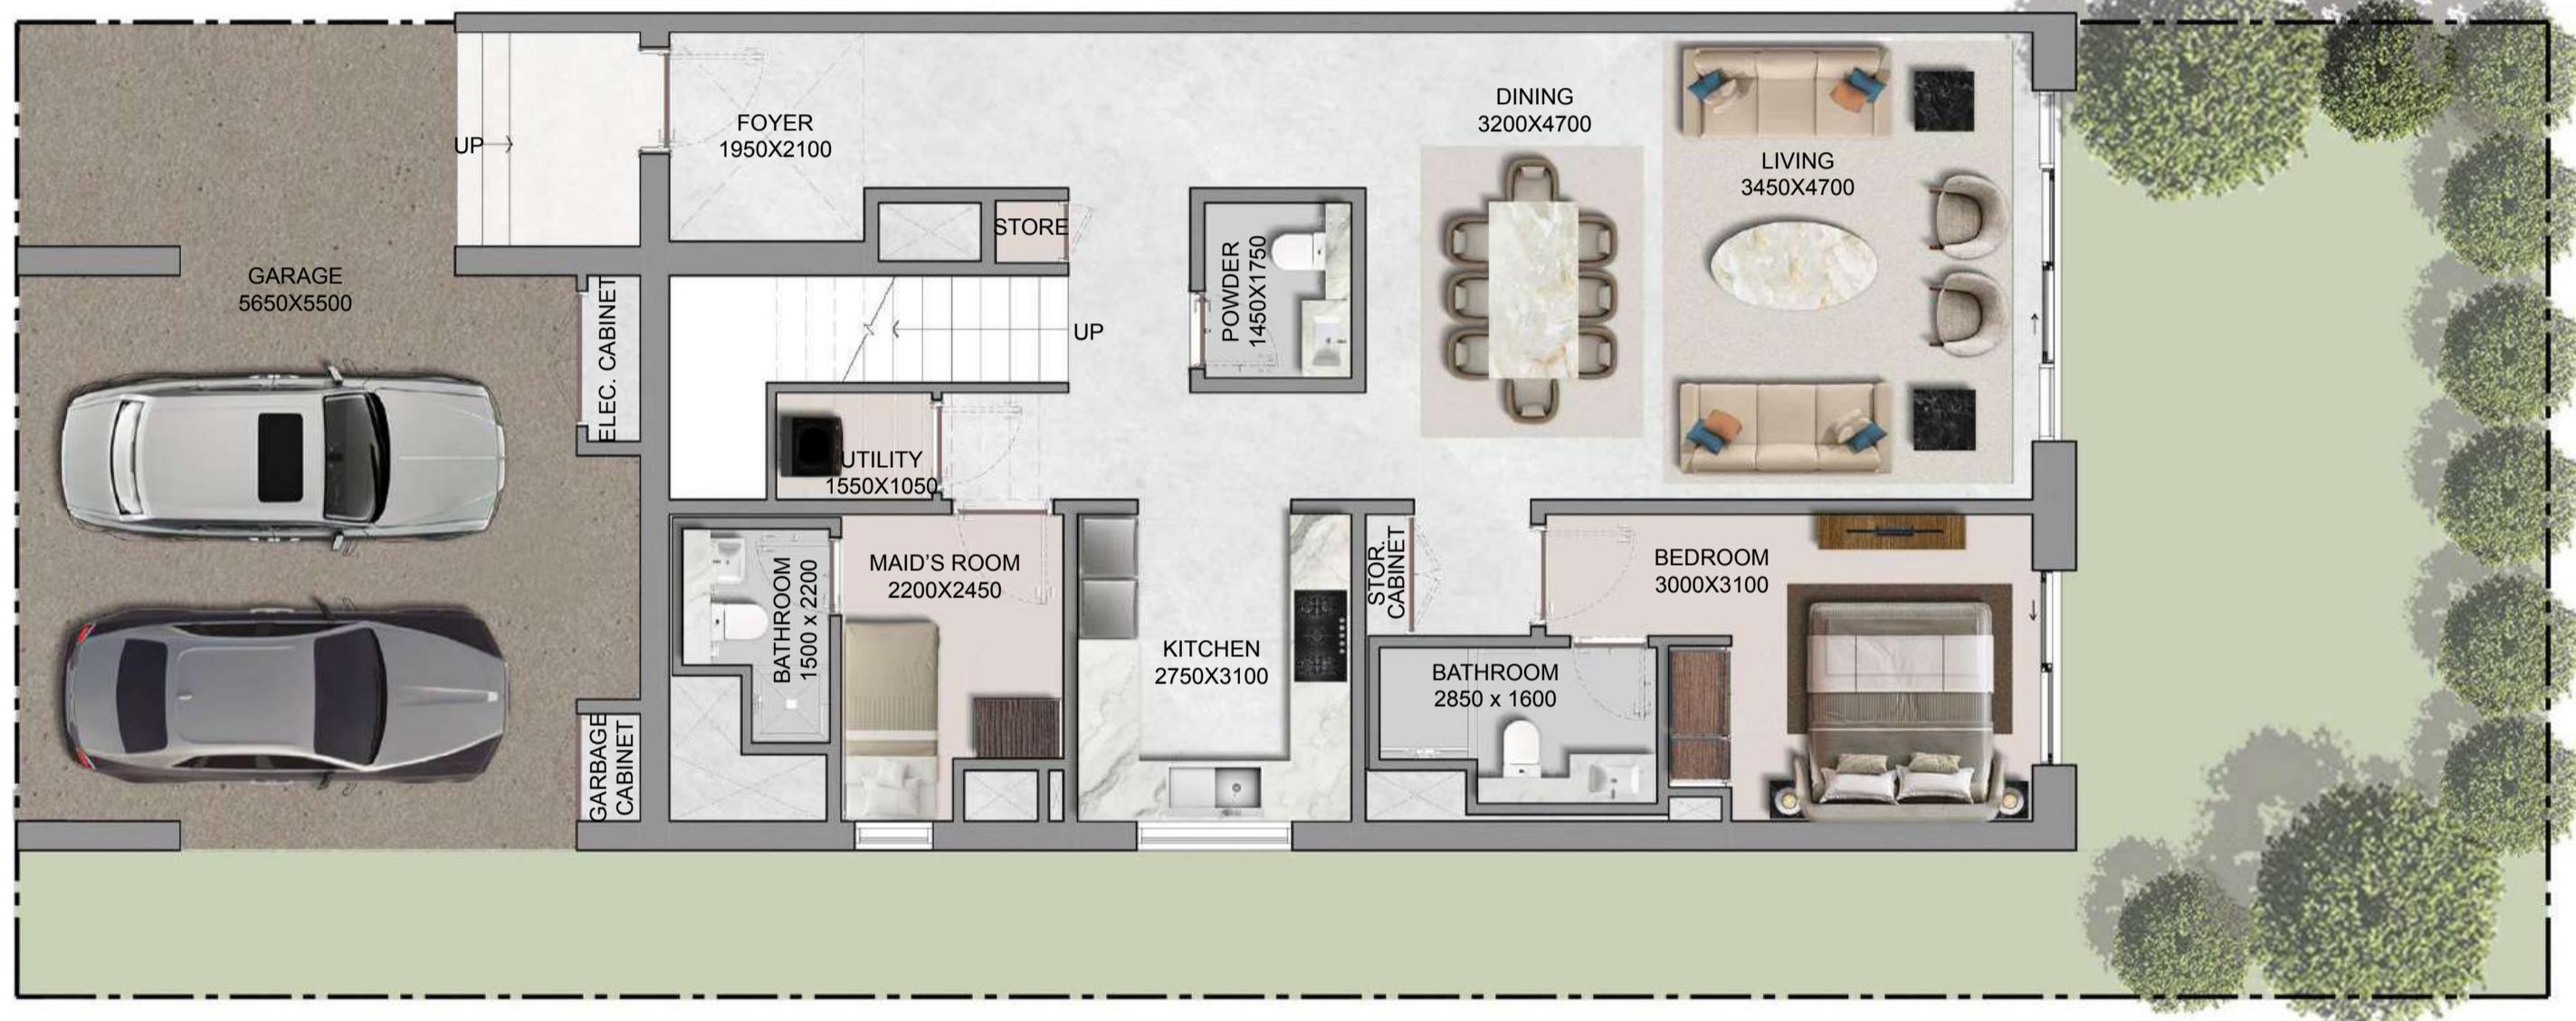

GROUND FLOOR



FIRST FLOOR

Disclaimer:

1. Plot profile, garbage room, and swimming pool parameters may vary from plot to plot. All plans, layouts, unit orientations, details, and specifications shown are indicative only and subject to change at the sole discretion of the developer/seller without prior notice or liability.
2. All images, including but not limited to features, finishes, furnishings, views, scale, and landscaping, are for illustrative purposes only. Final areas, orientations, dimensions, layouts, materials, and specifications may differ from those stated or depicted.
3. All dimensions are provided in metric and measured to unfinished walls unless otherwise stated. Drawings are not to scale. Areas, materials, dimensions, and drawings are approximate and subject to change. Actual areas may vary from the stated areas.
4. Final orientation, including north direction and Qibla direction, may vary depending on the unit's location within the master plan.
5. The developer reserves the right to make revisions, modifications, or alterations at its absolute discretion without incurring any liability.

SOBHA
REALTY

