

THE ORCHARD
AT SOBHA CITY



THE FOUNDATIONS OF SOBHA CITY.

Three pillars shape the city.

Each designed to support life at scale,
without compromise.

LIVE

DESIGNED
FOR LIFE,
NOT JUST
LIVING.

Homes shaped by light, proportion,
and privacy. Villas and residences
planned for every stage of life, with
clarity, comfort, and lasting value.



CONNECT

WHERE COMMUNITY
TAKES FORM.

Spaces that bring people together, naturally.

Retail, promenades, courtyards, and social nodes, woven
into everyday movement.



RESTORE

BALANCE
BUILT INTO
DAILY LIFE.

Nature as infrastructure.

Shade, water, greenery, and calm,
designed to restore body and mind,
every day.





SPACES TO GATHER. SPACES TO GROW.

Community unfolds across crafted outdoor destinations.

- Mosque
- Multi-purpose lawns
- Amphitheatre
- Pavilion & social decks
- Sculptural gardens
- Tai-chi & wellness lawns
- Outdoor dining and gathering zones

Each space encourages interaction.
Each setting supports privacy.





A COMMUNITY THAT HOLDS TOGETHER.

Spaces for families and neighbours are woven into the fabric of the community.

Children's play areas, community lounges, and shared gathering spaces encourage connection that feels natural. Life here is social by design.



SURROUNDED BY CALM AND CONNECTION.

Promenades follow the gentle curve of the shoreline.

Tree-lined walkways and thoughtfully landscaped seatings create gentle, shaded retreats at every turn.

Outdoor spaces extend living beyond the home, creating places to pause, connect, and return to.

SHAPED BY WATER AND LAND.

Sobha City is structured by water, landscape, and movement.

Featuring canals, open spaces, and green corridors that shape daily life. Nature is not decorative, it is foundational.



ESSENTIALS, THOUGHTFULLY CURATED.

Amenities serve routine, not spectacle.
Everything needed for daily life,
planned with intent.

Daily conveniences, family spaces,
leisure areas, and active living
integrated throughout the city.



EVERYDAY LIFE, RESOLVED.

Sobha City is a fully integrated urban ecosystem.

Living, working, wellness, and community are designed to be part of one coherent plan.

Daily life functions with ease, balance, and continuity.




MOVEMENT WITH PURPOSE.



Active living is embedded across Sobha City.

Jogging and cycling tracks, open-air fitness zones, golf areas, and green corridors support daily movement as part of routine life. Wellbeing here, simply happens.

ACTIVE BY DESIGN.

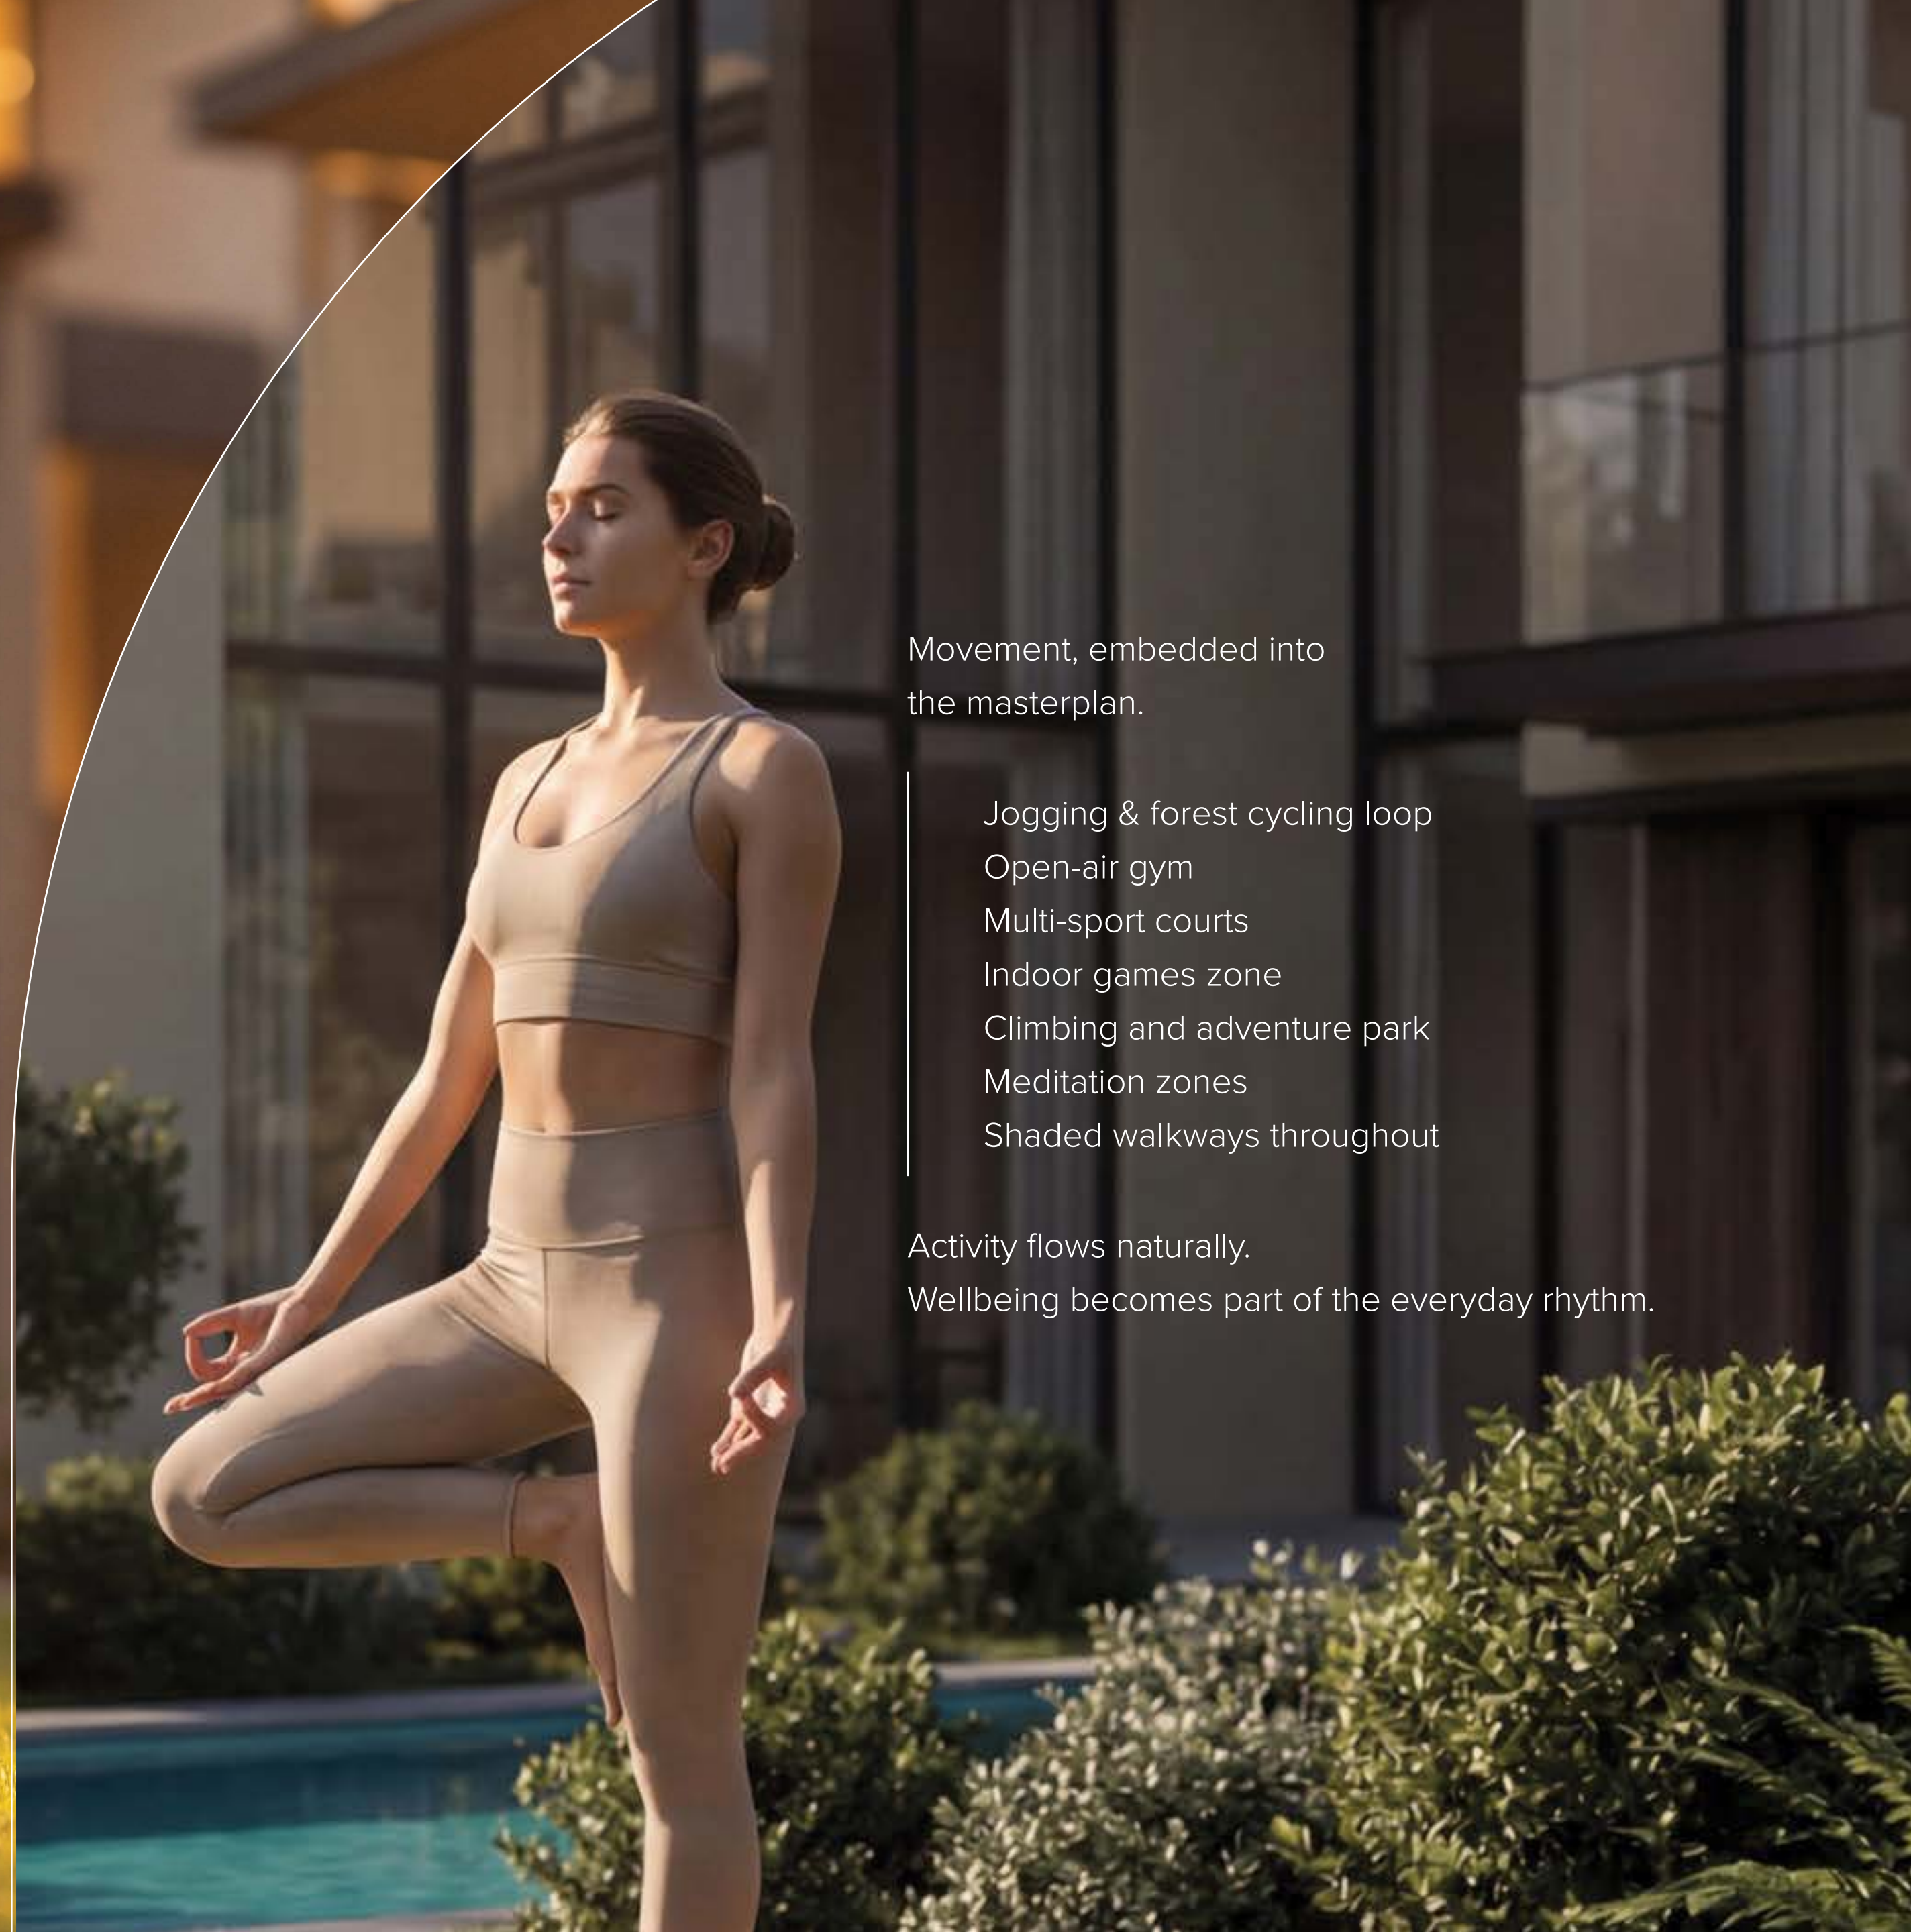

Movement, embedded into the masterplan.

- Jogging & forest cycling loop
- Open-air gym
- Multi-sport courts
- Indoor games zone
- Climbing and adventure park
- Meditation zones
- Shaded walkways throughout

Activity flows naturally.

Wellbeing becomes part of the everyday rhythm.

A LANDSCAPE DESIGNED FOR DAILY LIFE.

Shaped by green networks and
open-air experiences.

- Children's play areas
- Forest trails
- Family parks
- Shaded seating gardens
- Open-air fitness zones

Nature is not placed around the homes,
it defines them.



A modern, multi-story building with a glass balcony and a Mercedes-AMG GT sports car parked in front. The car is dark grey and is the central focus of the image. The building has a clean, minimalist design with large windows and a balcony with glass railings. The scene is set in a lush, green environment with trees and bushes. The lighting is warm, suggesting late afternoon or early morning. The overall mood is sophisticated and luxurious.

EVERYDAY,
MADE EFFORTLESS.

Daily life moves smoothly at Sobha City. Parking, arrival courts, and concierge services are integrated into the masterplan, ensuring ease without interruption.

Designed to anticipate every need.


HOMES SHAPED FOR LIVING.



Layouts designed for efficiency, light, and adaptability.

Every home prioritises comfort, privacy, and long-term liveability.


Spaces made to settle into.

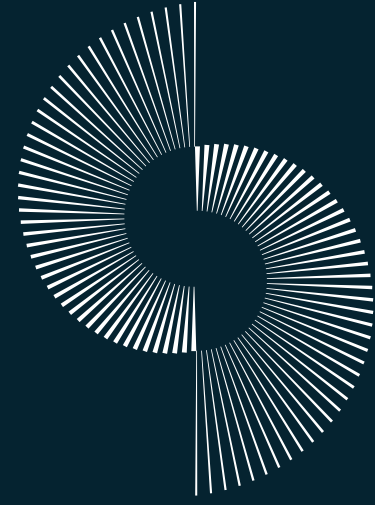


SOBHA CITY

ABU DHABI

ILLUSTRATIVE MASTERPLAN

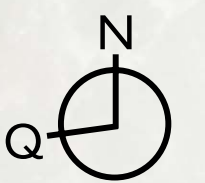

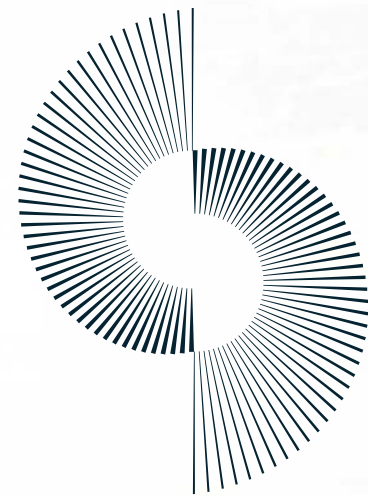

THE ORCHARD

AT SOBHA CITY

WHERE LIVING FINDS BALANCE.



A woman with long dark hair, wearing a white sleeveless dress, is lying on a light-colored lounge chair. She has her eyes closed and a peaceful expression. The setting is an outdoor area with several other lounge chairs in the background. The background shows a modern building with large windows and some greenery. The lighting is soft, suggesting late afternoon or early morning. A dark blue curved shape is overlaid on the right side of the image, containing the title text.

THE ORCHARD AT SOBHA CITY.

A collection of private villas defined by
expanse, greenery, and calm.
Neighbourhood living elevated through
privacy-led planning and landscape
depth.

Where space is not an afterthought, but
the foundation, structured for balance.



A NEIGHBOURHOOD WITH ITS OWN IDENTITY.

The Orchard is intimate in scale.
Integrated in vision.

Tree-lined streets soften the journey home.
Green pockets create moments of gathering.
Walking paths link seamlessly to the wider city
network.

Liveability is designed for the long term

ESTATE VILLAS

4 BEDROOM

Lift

Swimming pool

Private backyard

Panoramic green vistas


Entrance foyer court

Covered parking



ESTATE VILLAS

5 BEDROOM



Lift
Swimming pool
Private backyard
Panoramic green vistas
Entrance foyer court
Covered parking

ESTATE VILLAS

6 BEDROOM

Lift
Swimming pool
Private backyard
Panoramic green vistas
Entrance foyer court
Covered parking



LIVING ROOM



MASTER BEDROOM






MASTER BATHROOM



DINING AREA & KITCHEN



SOBHA CITY

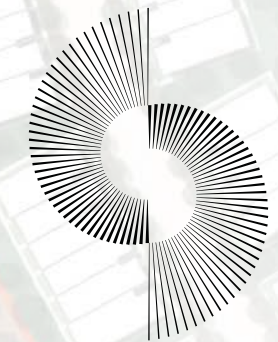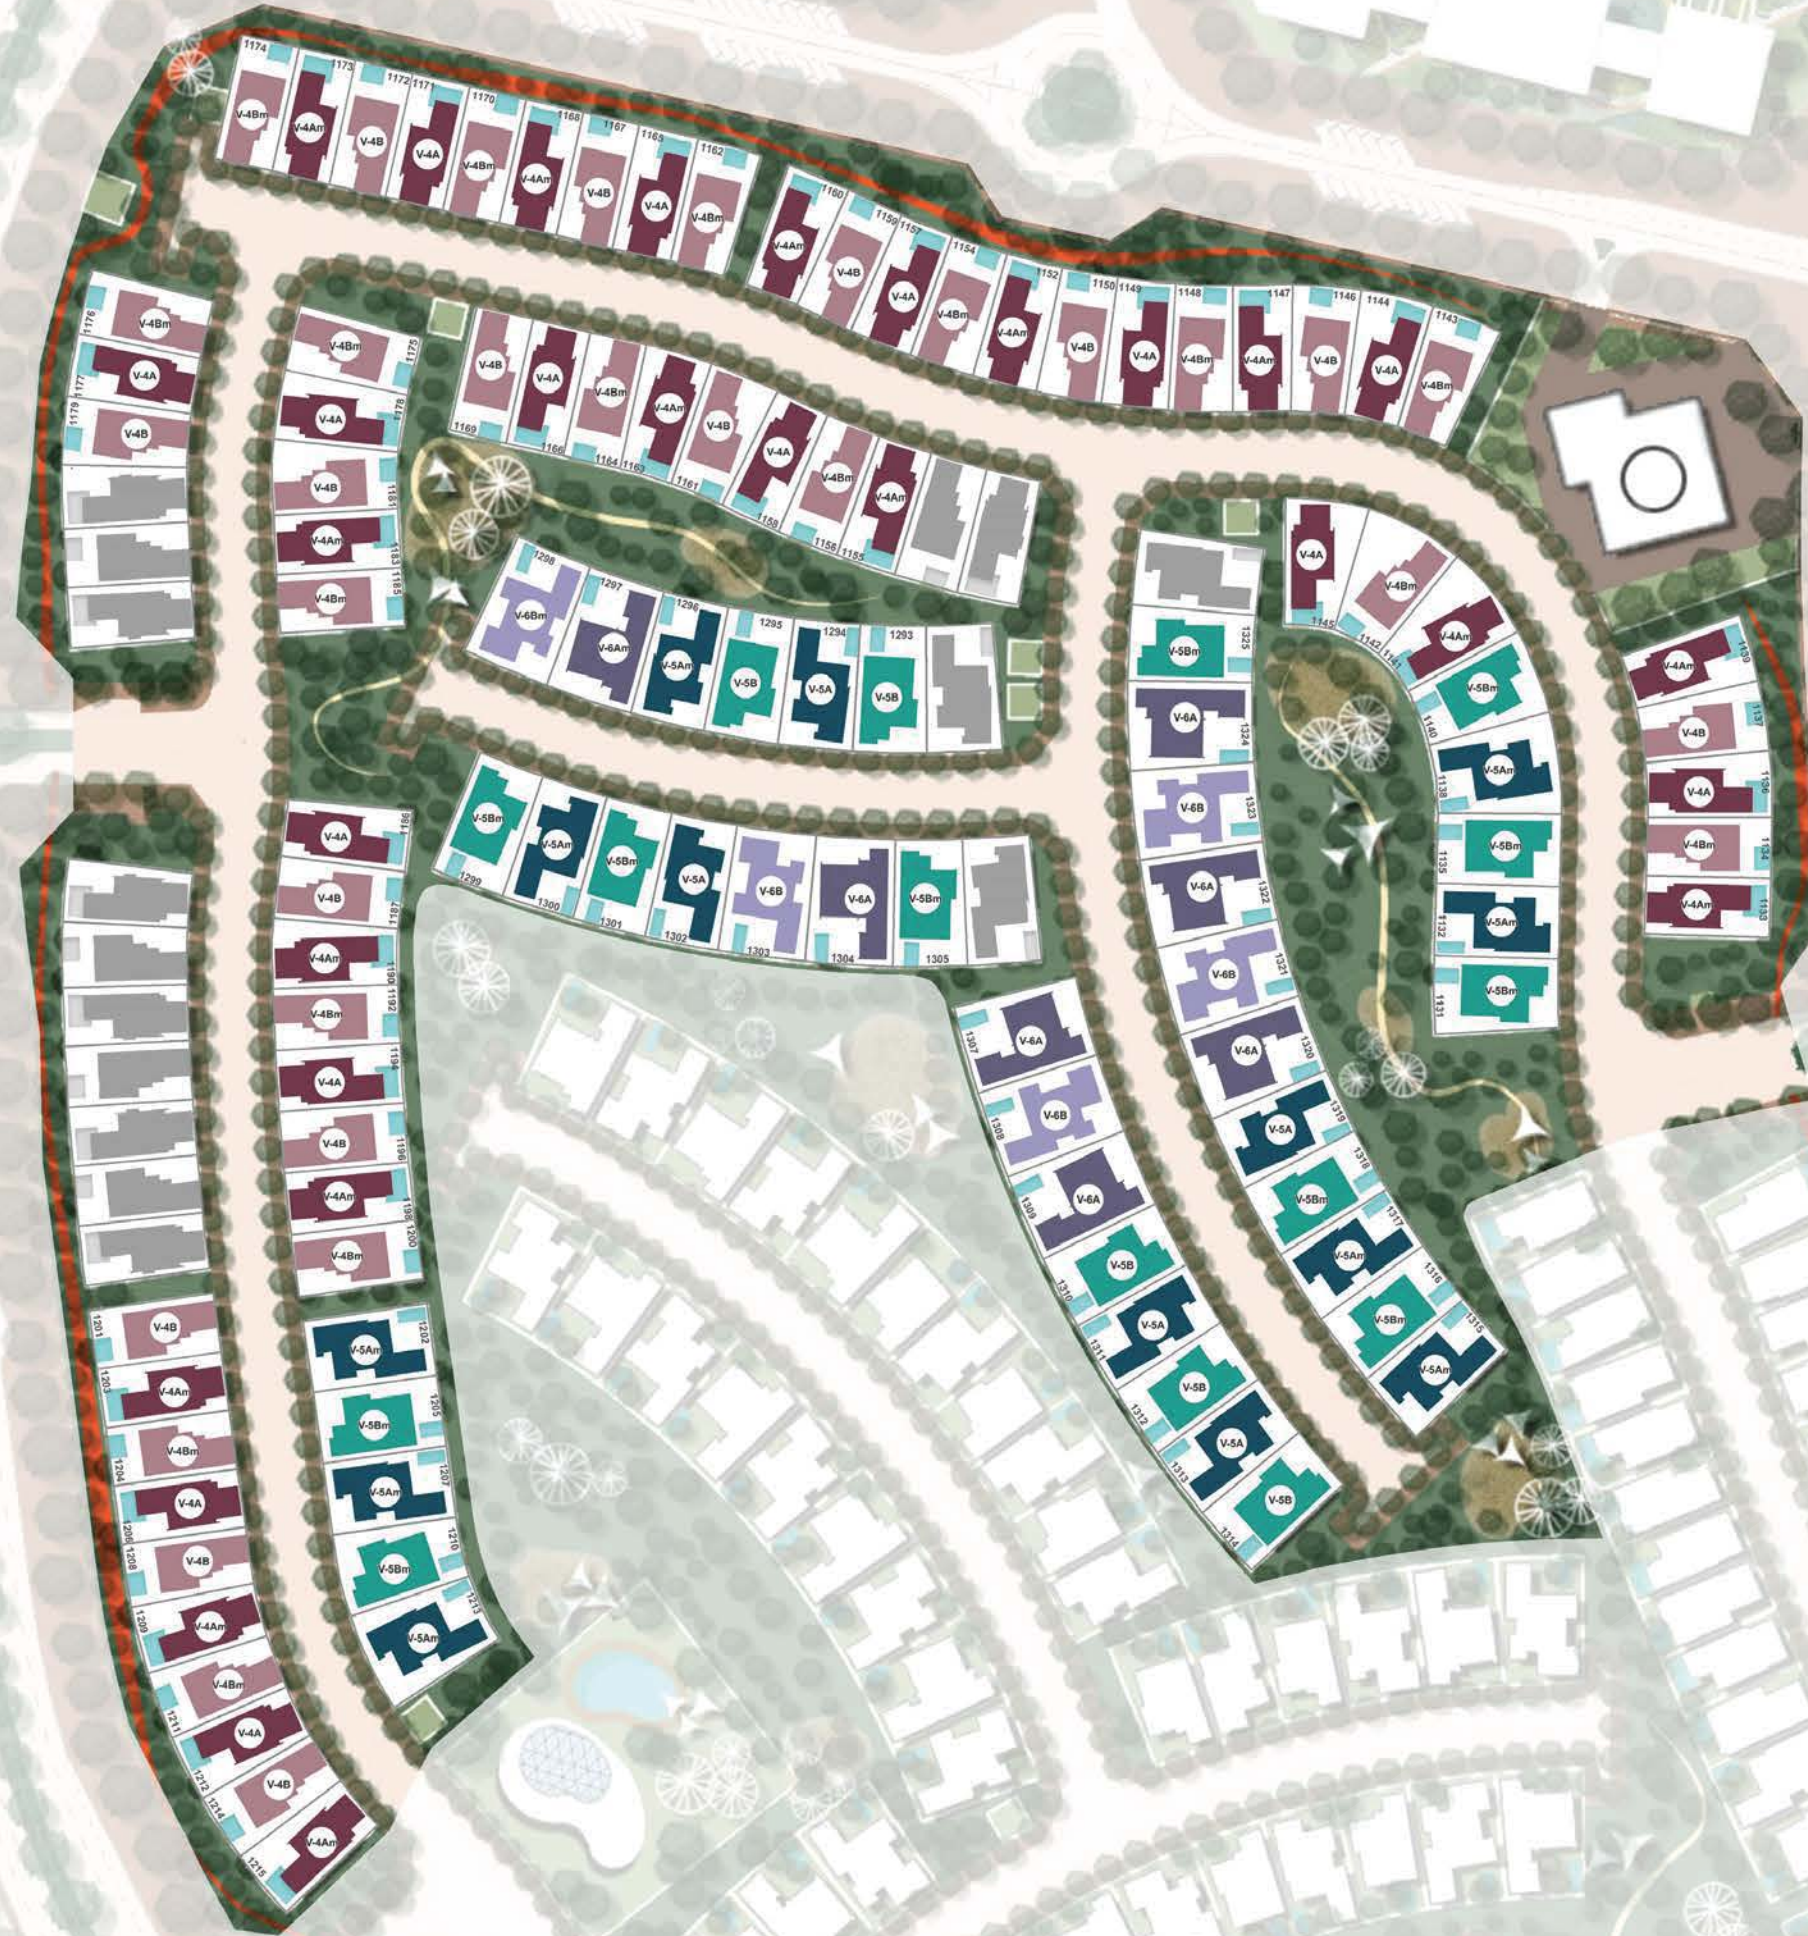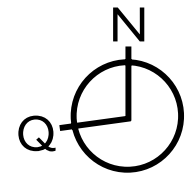

THE ORCHARD
AT SOBHA CITY

FLOOR & UNIT PLANS

ESTATE VILLAS


V4 Bedroom - Type A

Plot Area

Min 418.63 sq.m 4,506.10 sq.ft
 Max 484.47 sq.m 5,214.79 sq.ft

Saleable Area


419.51 sq.m
 4,515.57 sq.ft

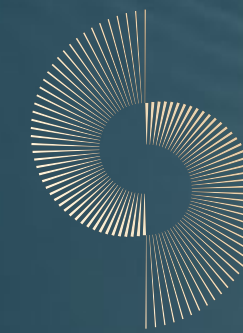


THE ORCHARD
 AT SOBHA CITY



GROUND FLOOR

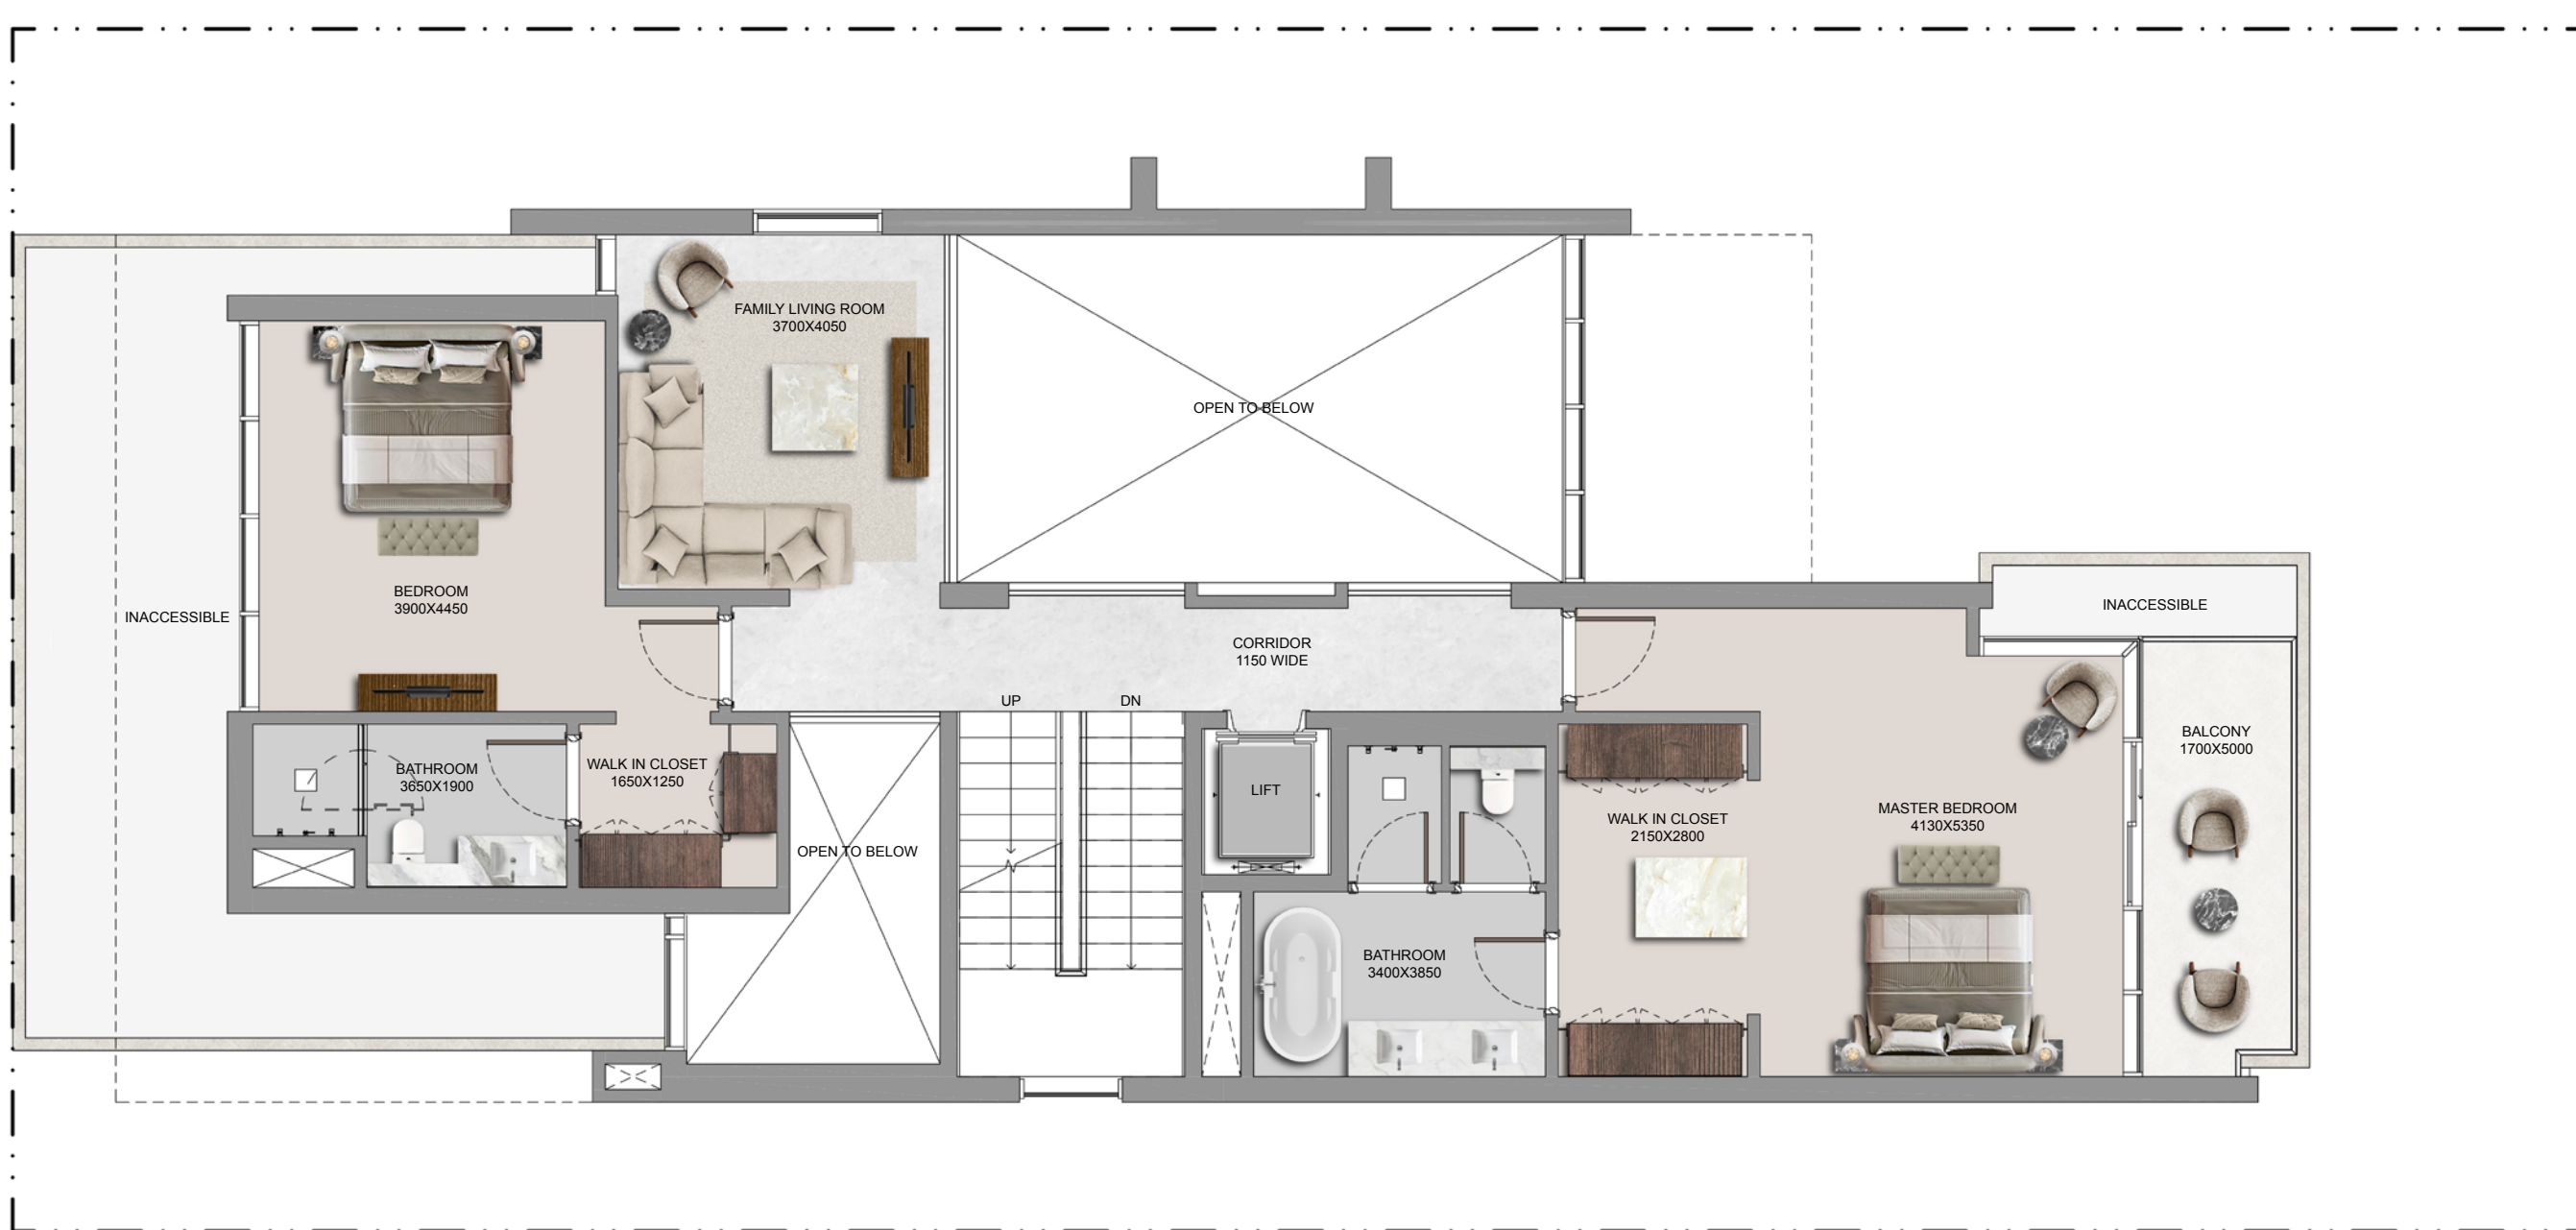

FIRST FLOOR

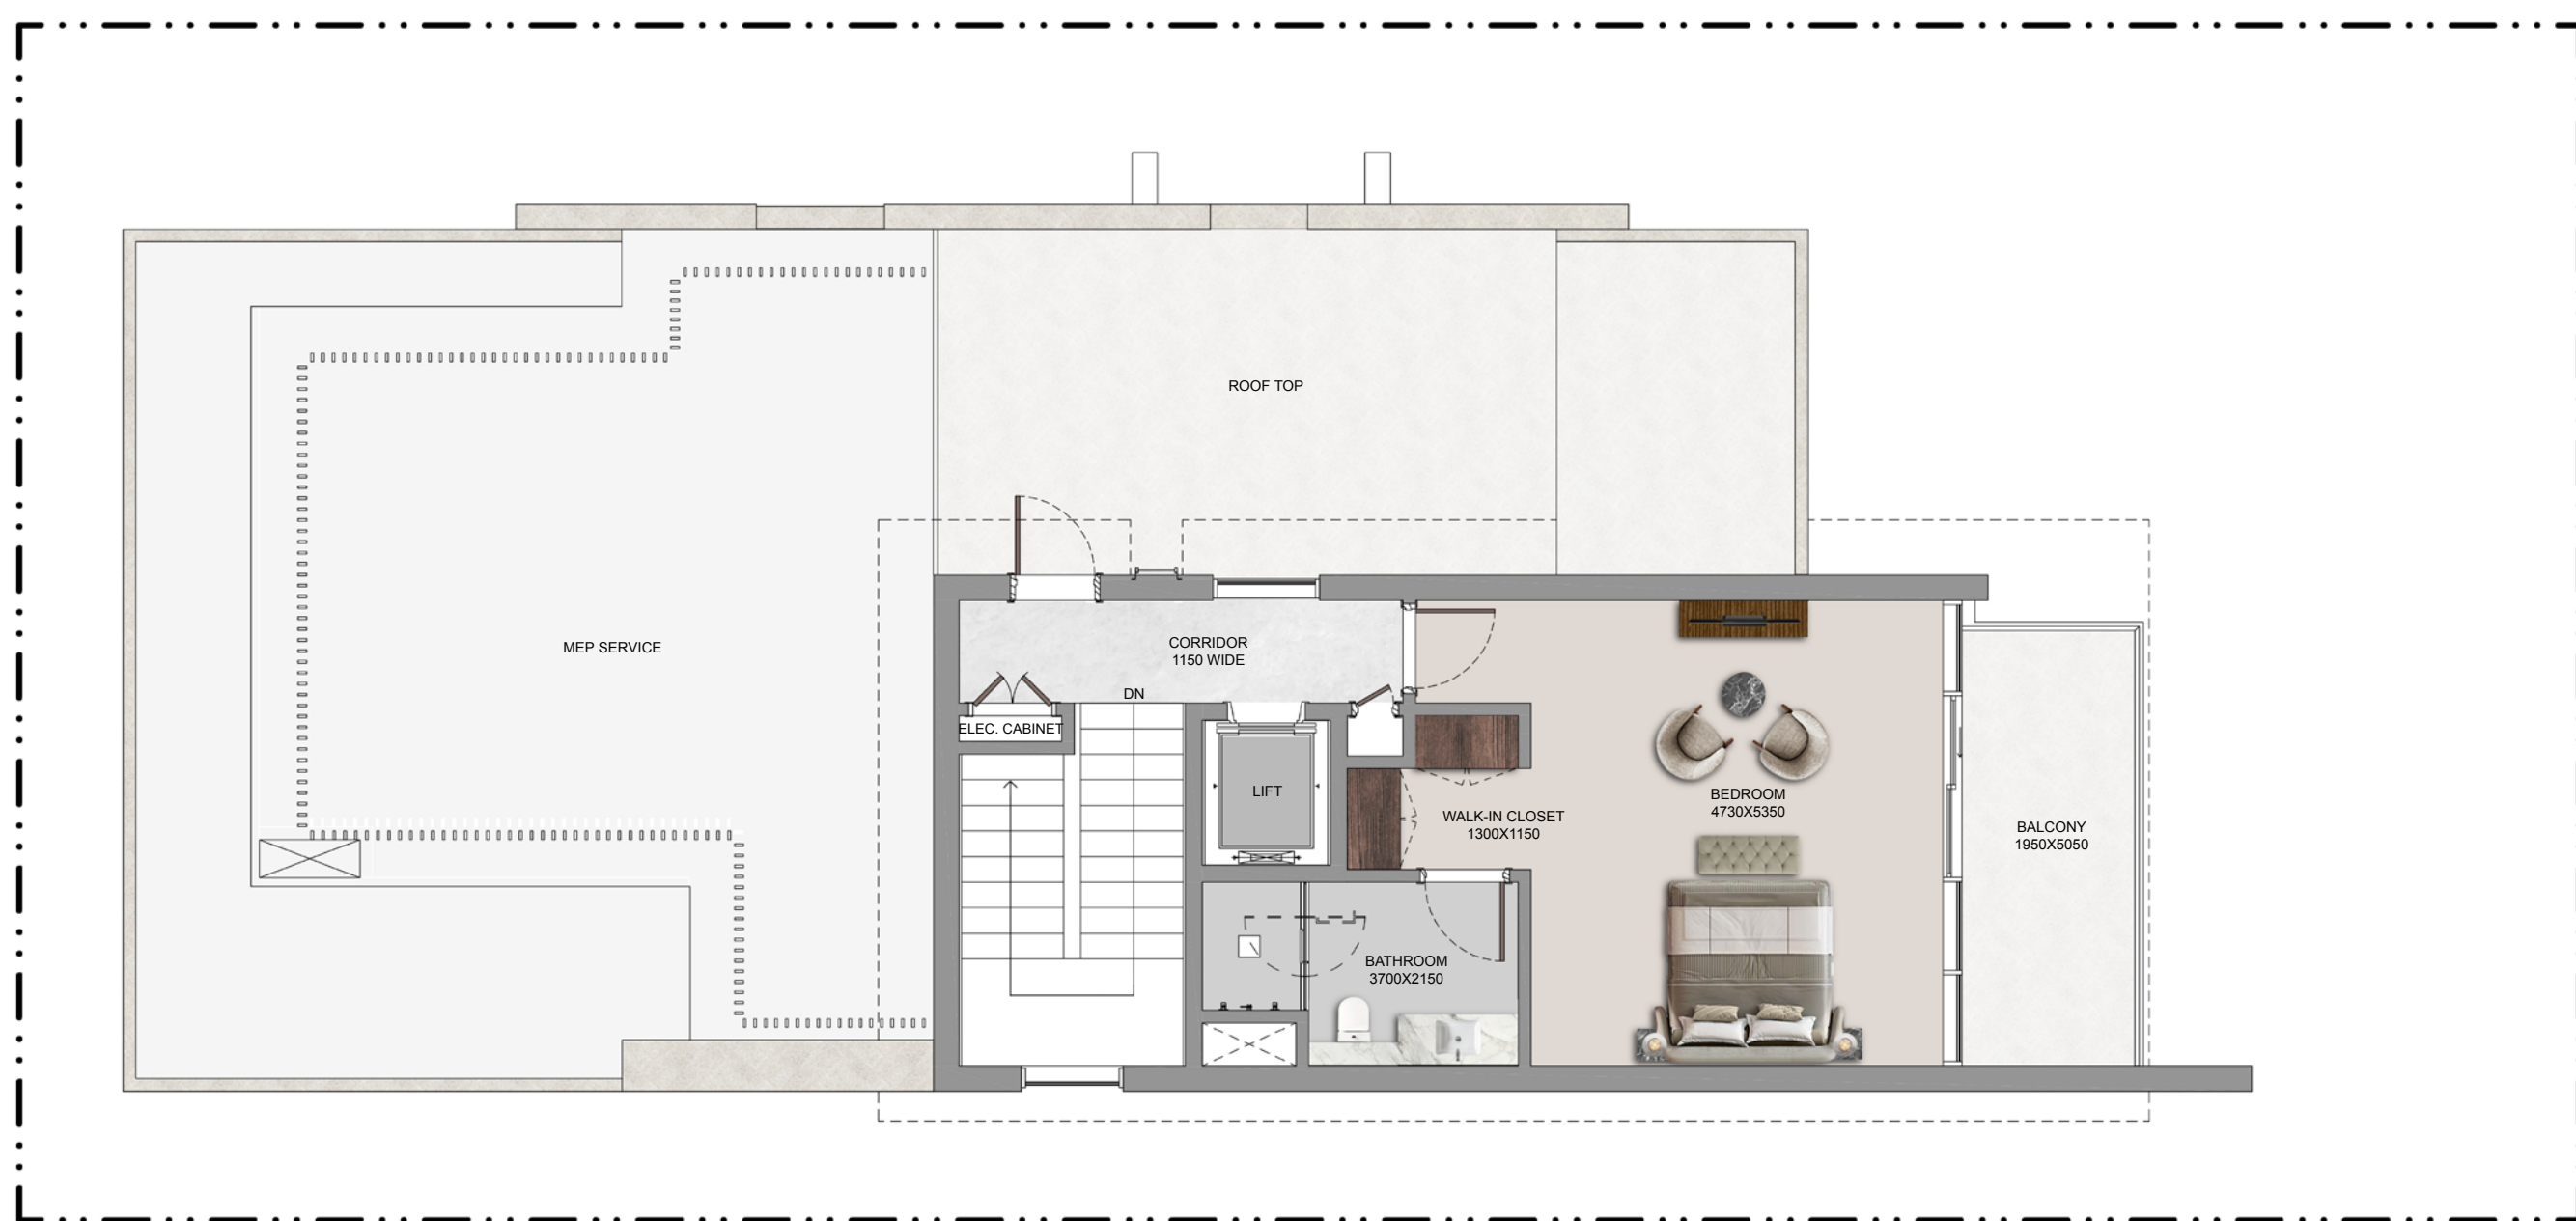

SECOND FLOOR

DISCLAIMER: 1. ALL DIMENSIONS ARE IN METRIC, MEASURED TO WALL. 2. ALL DIMENSIONS & DRAWINGS ARE APPROXIMATE. 3. ACTUAL AREA MAY VARY FROM THE STATED AREA. 4. DRAWING ARE NOT TO SCALE. 5. LAYOUT REPRESENTATION AND IMAGES ARE FOR ILLUSTRATIVE PURPOSES ONLY AND MAY NOT REPRESENT THE ACTUAL SIZE, FEATURES, SPECIFICATIONS FOR KITCHEN FIXTURES, APPLIANCES, FITTINGS, FURNITURE OR FURNISHINGS AND FACADE. ACTUAL PRODUCTS AND DETAILS MAY VARY. 6. THE DEVELOPER RESERVES THE RIGHT TO MAKE REVISIONS/ ALTERATIONS, AT ITS ABSOLUTE DISCRETION, WITHOUT PRIOR INTIMATION OR ANY LIABILITY WHATSOEVER.

ESTATE VILLAS


V4 Bedroom - Type AM

Plot Area

Min 419.55 sq.m 4,516.00 sq.ft
 Max 520.82 sq.m 5,606.06 sq.ft

Saleable Area


419.51 sq.m
 4,515.57 sq.ft

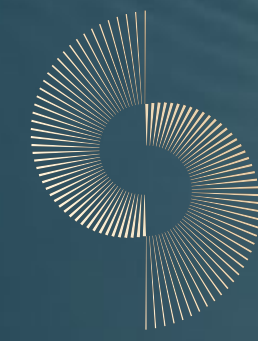


THE ORCHARD
 AT SOBHA CITY



GROUND FLOOR

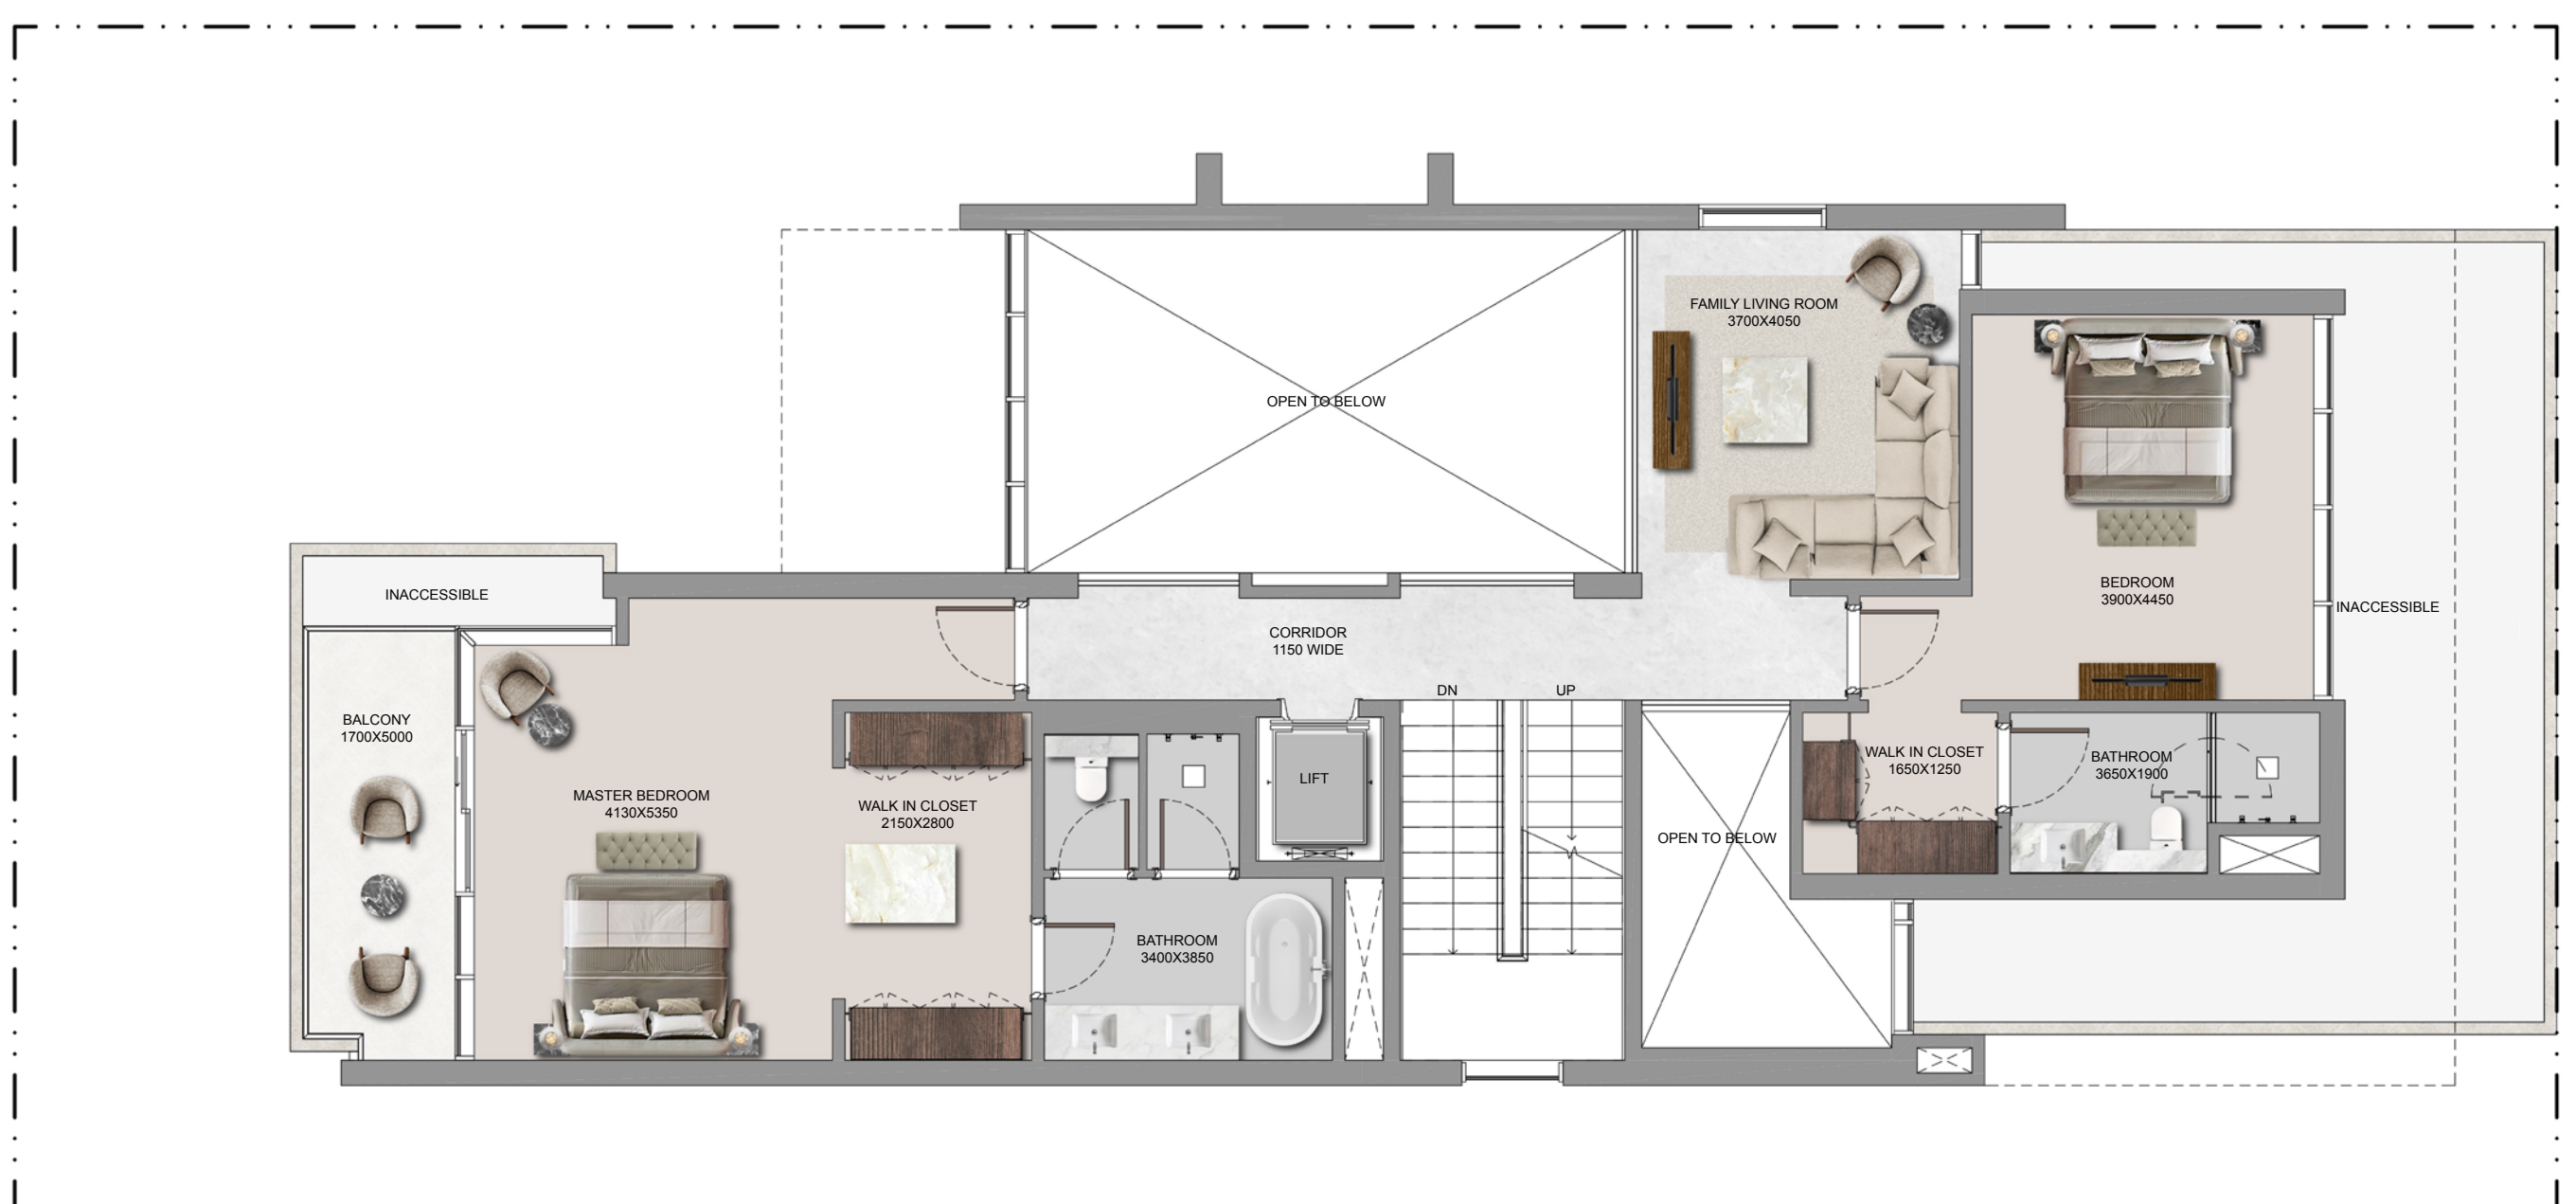

FIRST FLOOR

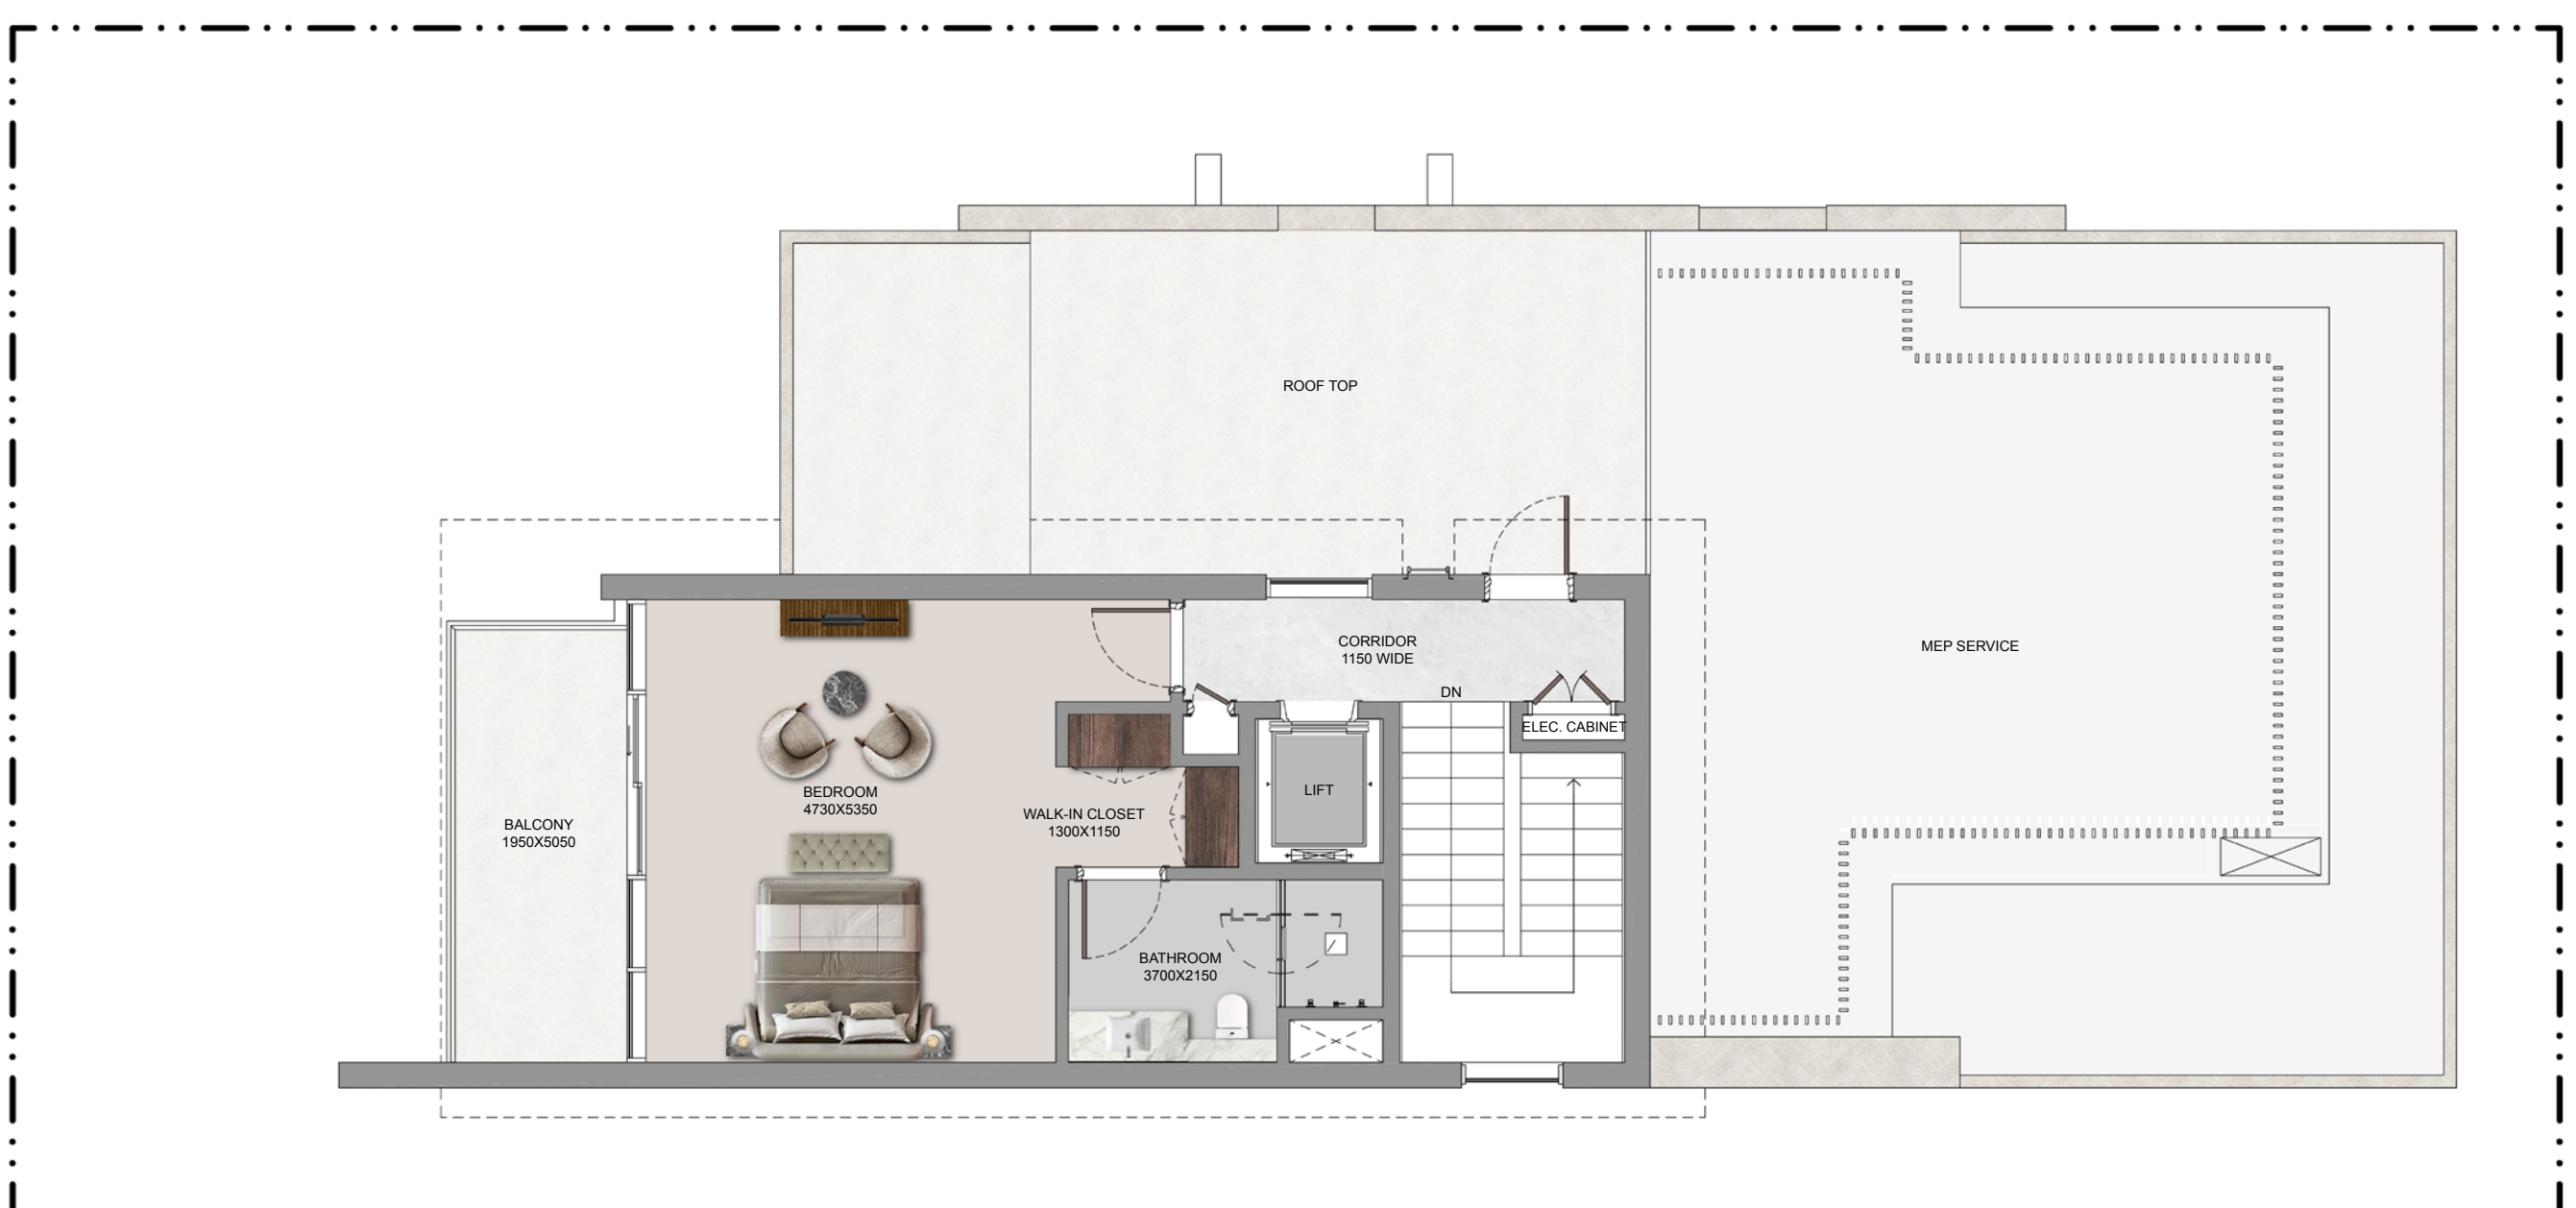

SECOND FLOOR

DISCLAIMER: 1. ALL DIMENSIONS ARE IN METRIC, MEASURED TO WALL. 2. ALL DIMENSIONS & DRAWINGS ARE APPROXIMATE. 3. ACTUAL AREA MAY VARY FROM THE STATED AREA. 4. DRAWING ARE NOT TO SCALE. 5. LAYOUT REPRESENTATION AND IMAGES ARE FOR ILLUSTRATIVE PURPOSES ONLY AND MAY NOT REPRESENT THE ACTUAL SIZE, FEATURES, SPECIFICATIONS FOR KITCHEN FIXTURES, APPLIANCES, FITTINGS, FURNITURE OR FURNISHINGS AND FACADE. ACTUAL PRODUCTS AND DETAILS MAY VARY. 6. THE DEVELOPER RESERVES THE RIGHT TO MAKE REVISIONS/ ALTERATIONS, AT ITS ABSOLUTE DISCRETION, WITHOUT PRIOR INTIMATION OR ANY LIABILITY WHATSOEVER.

ESTATE VILLAS


V4 Bedroom - Type B

Plot Area

Min 420.00 sq.m 4,520.84 sq.ft
 Max 472.40 sq.m 5,084.87 sq.ft

Saleable Area


400.36 sq.m
 4,309.44 sq.ft

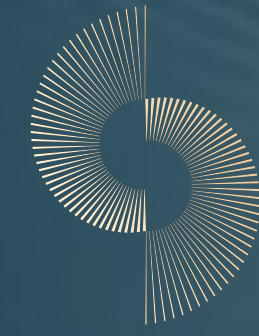


THE ORCHARD
 AT SOBHA CITY



GROUND FLOOR

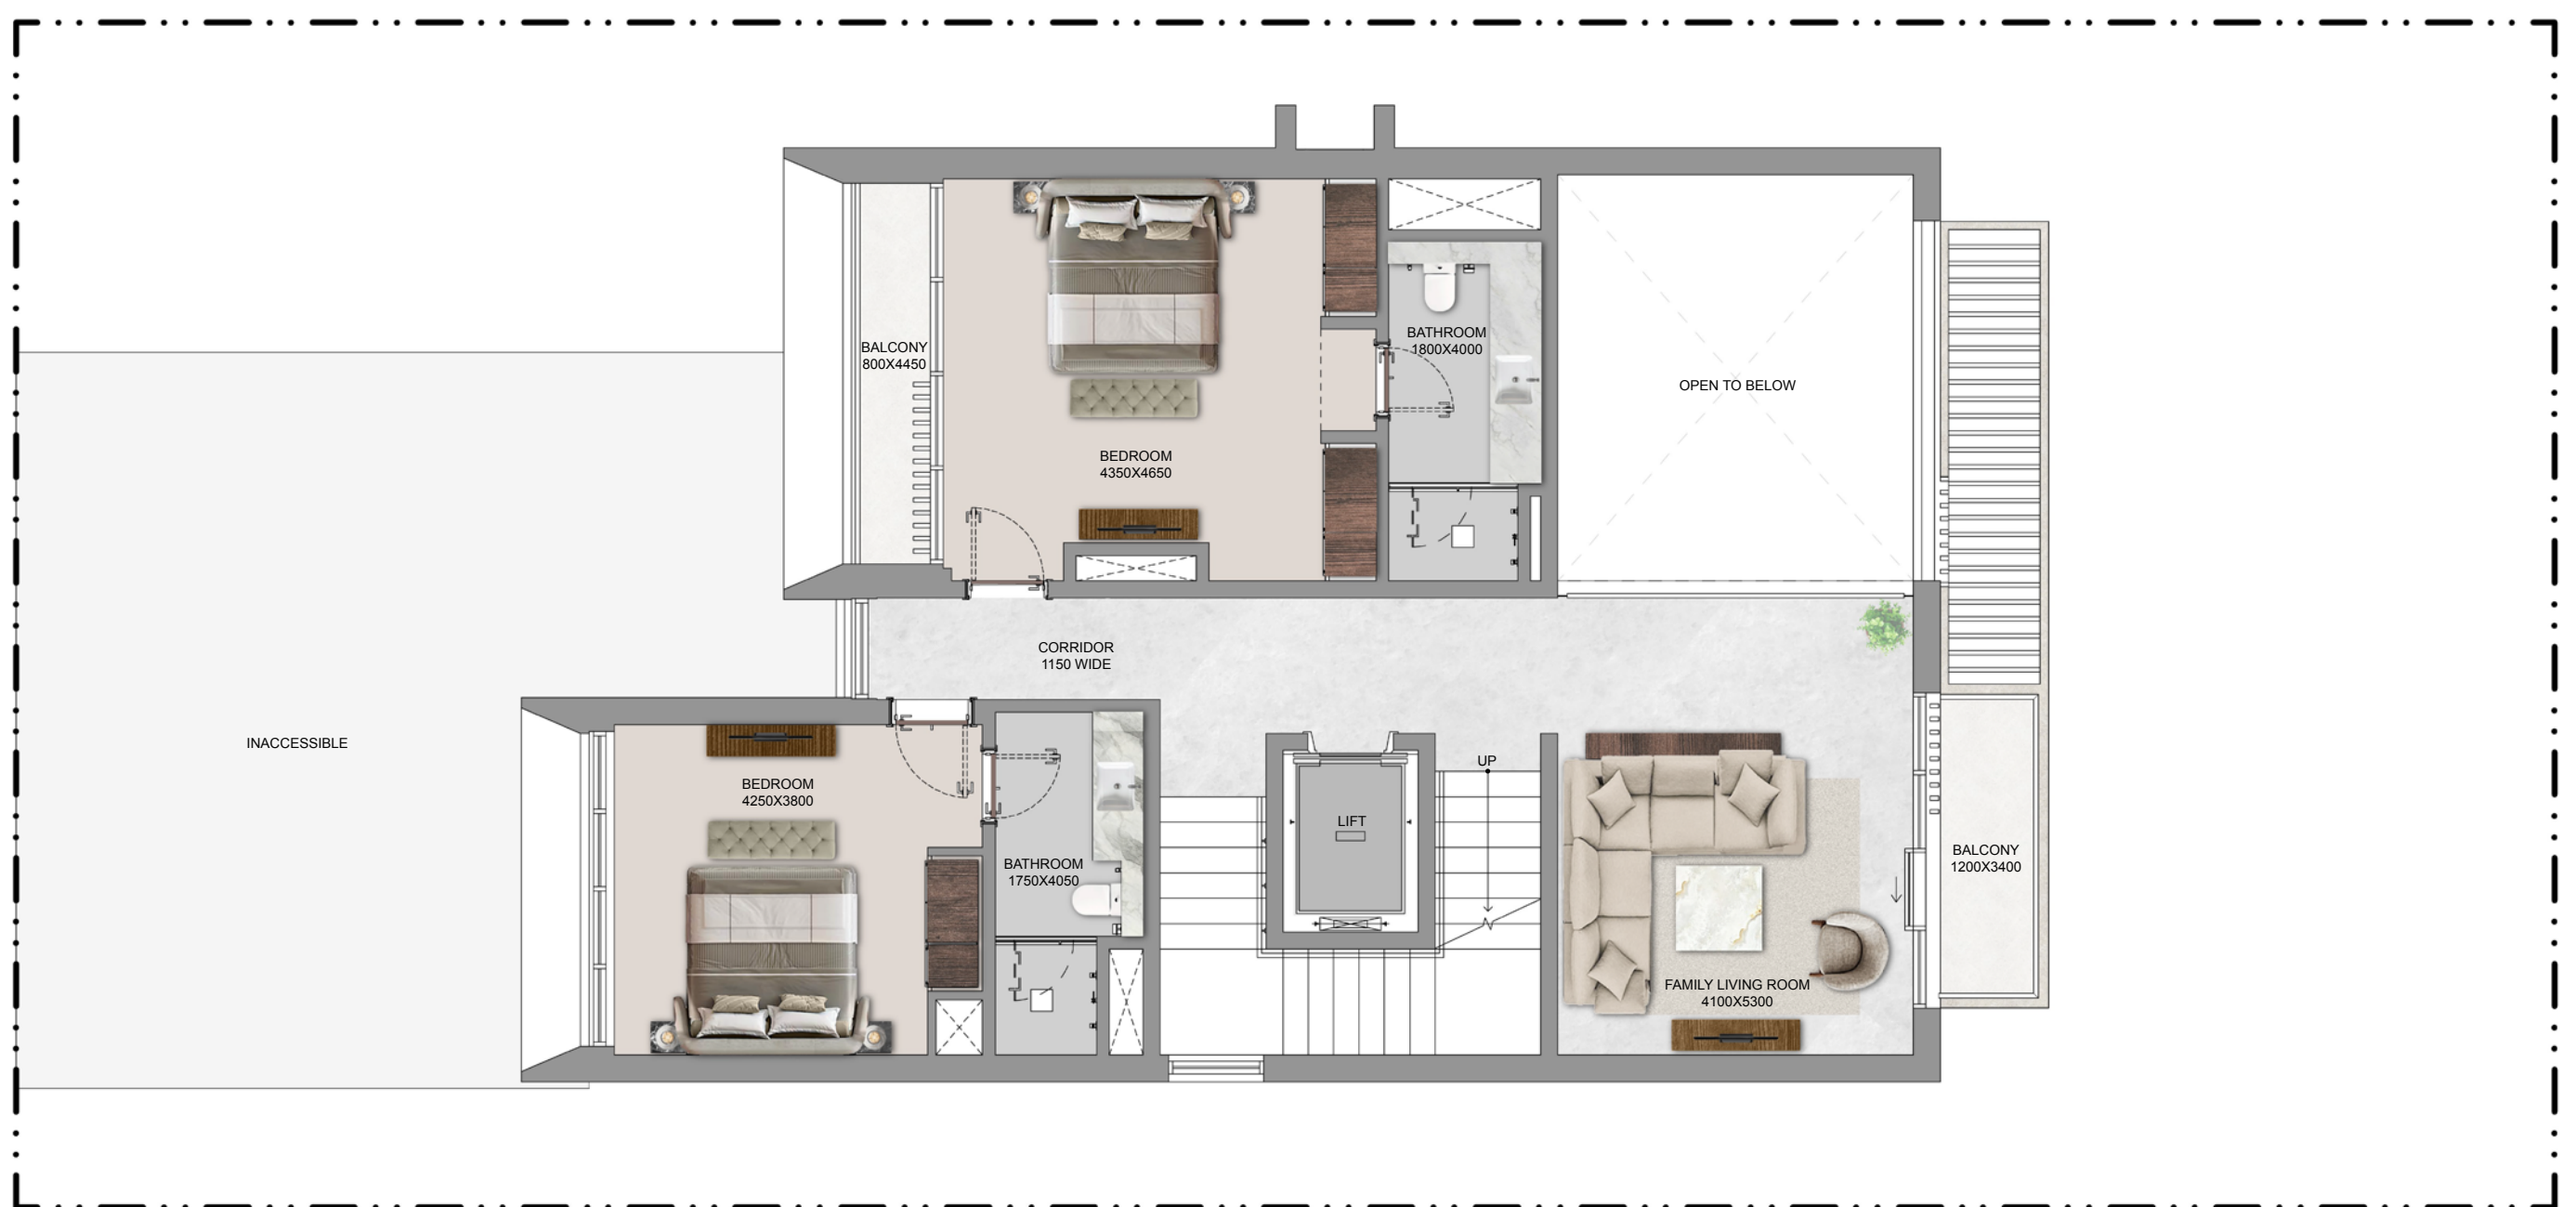

FIRST FLOOR

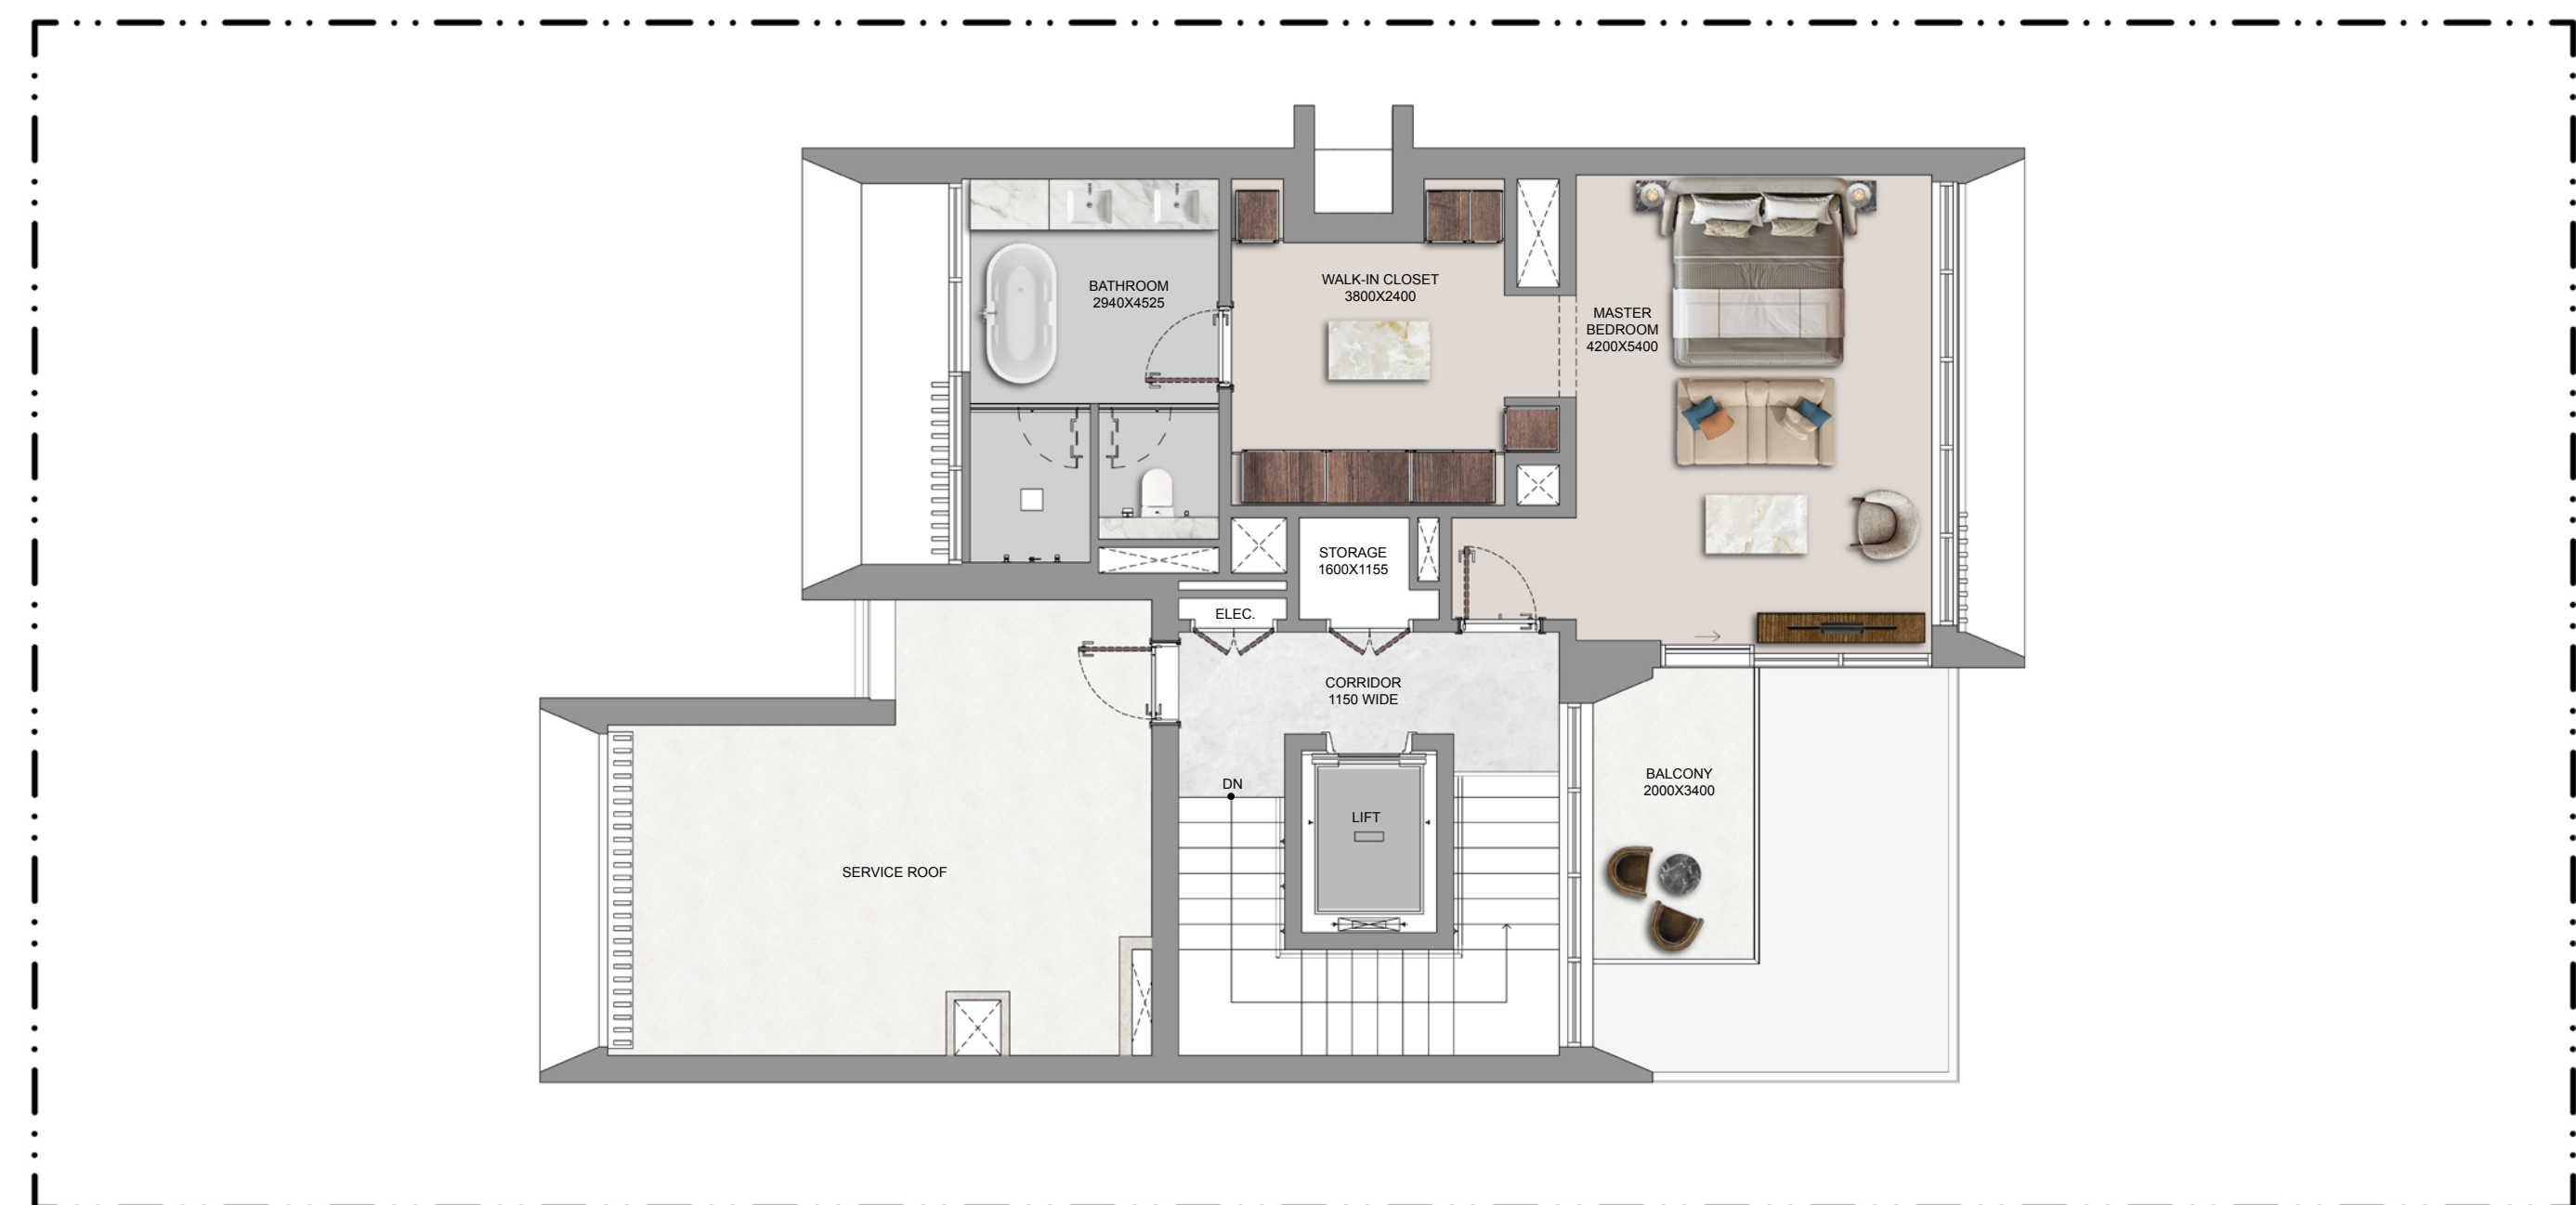

SECOND FLOOR

DISCLAIMER: 1. ALL DIMENSIONS ARE IN METRIC, MEASURED TO WALL. 2. ALL DIMENSIONS & DRAWINGS ARE APPROXIMATE. 3. ACTUAL AREA MAY VARY FROM THE STATED AREA. 4. DRAWING ARE NOT TO SCALE. 5. LAYOUT REPRESENTATION AND IMAGES ARE FOR ILLUSTRATIVE PURPOSES ONLY AND MAY NOT REPRESENT THE ACTUAL SIZE, FEATURES, SPECIFICATIONS FOR KITCHEN FIXTURES, APPLIANCES, FITTINGS, FURNITURE OR FURNISHINGS AND FACADE. ACTUAL PRODUCTS AND DETAILS MAY VARY. 6. THE DEVELOPER RESERVES THE RIGHT TO MAKE REVISIONS/ ALTERATIONS, AT ITS ABSOLUTE DISCRETION, WITHOUT PRIOR INTIMATION OR ANY LIABILITY WHATSOEVER.

ESTATE VILLAS


V4 Bedroom - Type BM

Plot Area

Min 420.00 sq.m 4,520.84 sq.ft
 Max 543.43 sq.m 5,849.43 sq.ft

Saleable Area


400.36 sq.m
 4,309.44 sq.ft

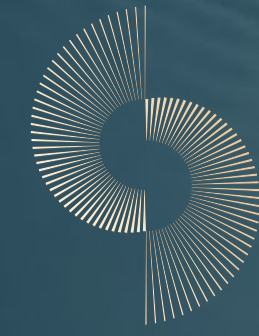


THE ORCHARD
 AT SOBHA CITY



GROUND FLOOR

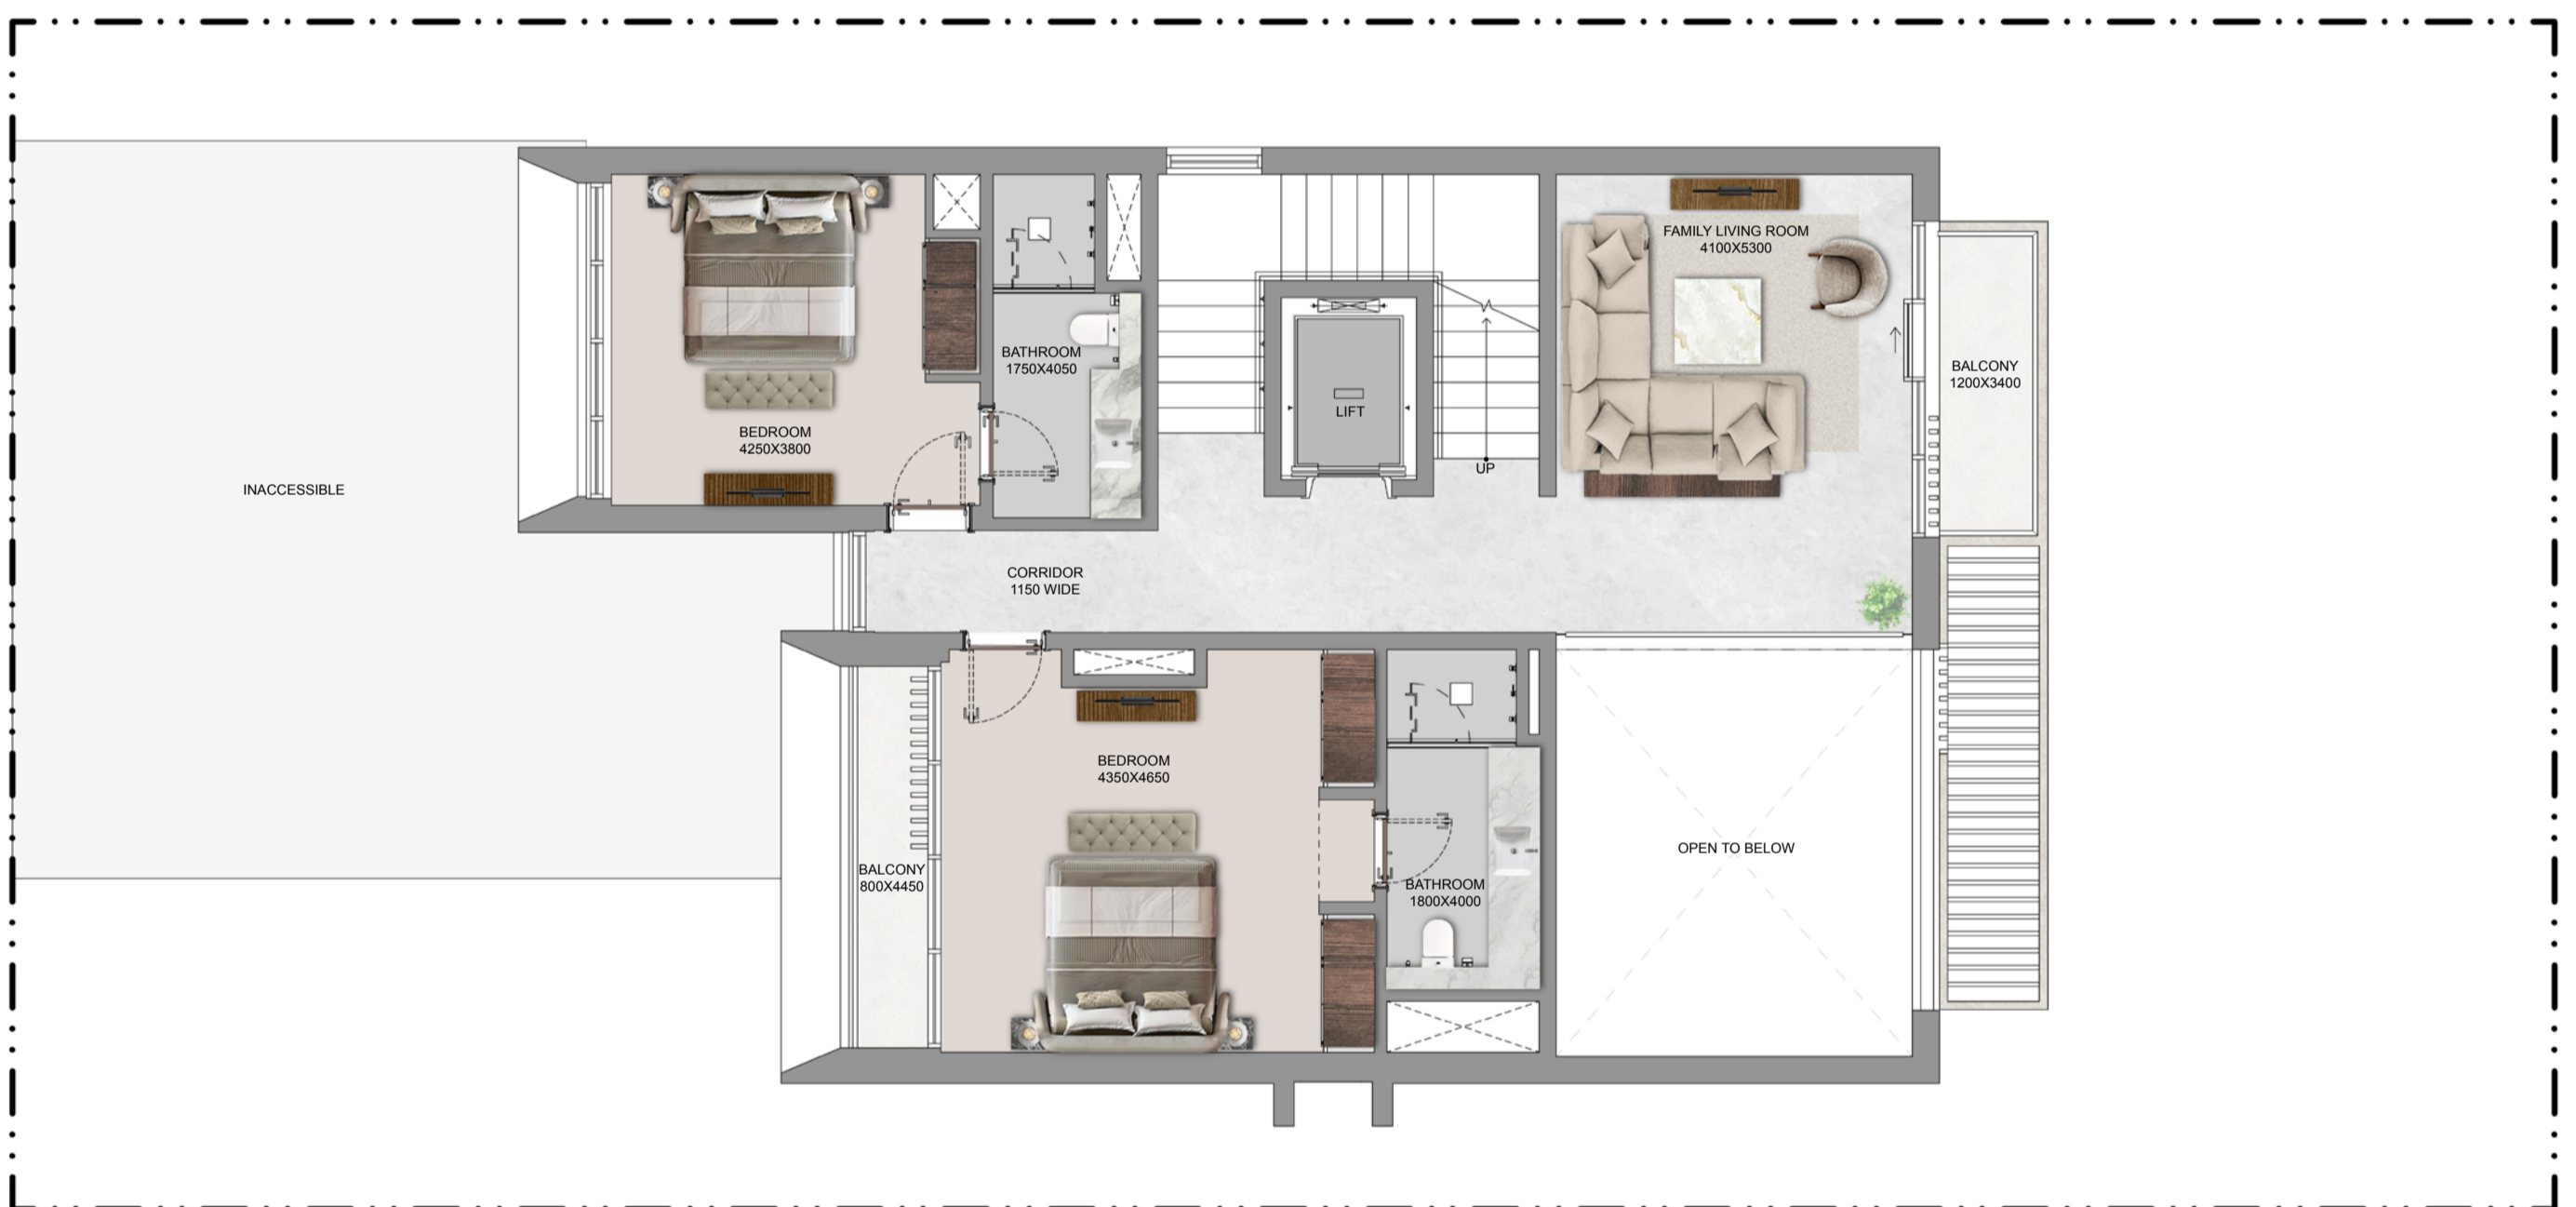

FIRST FLOOR

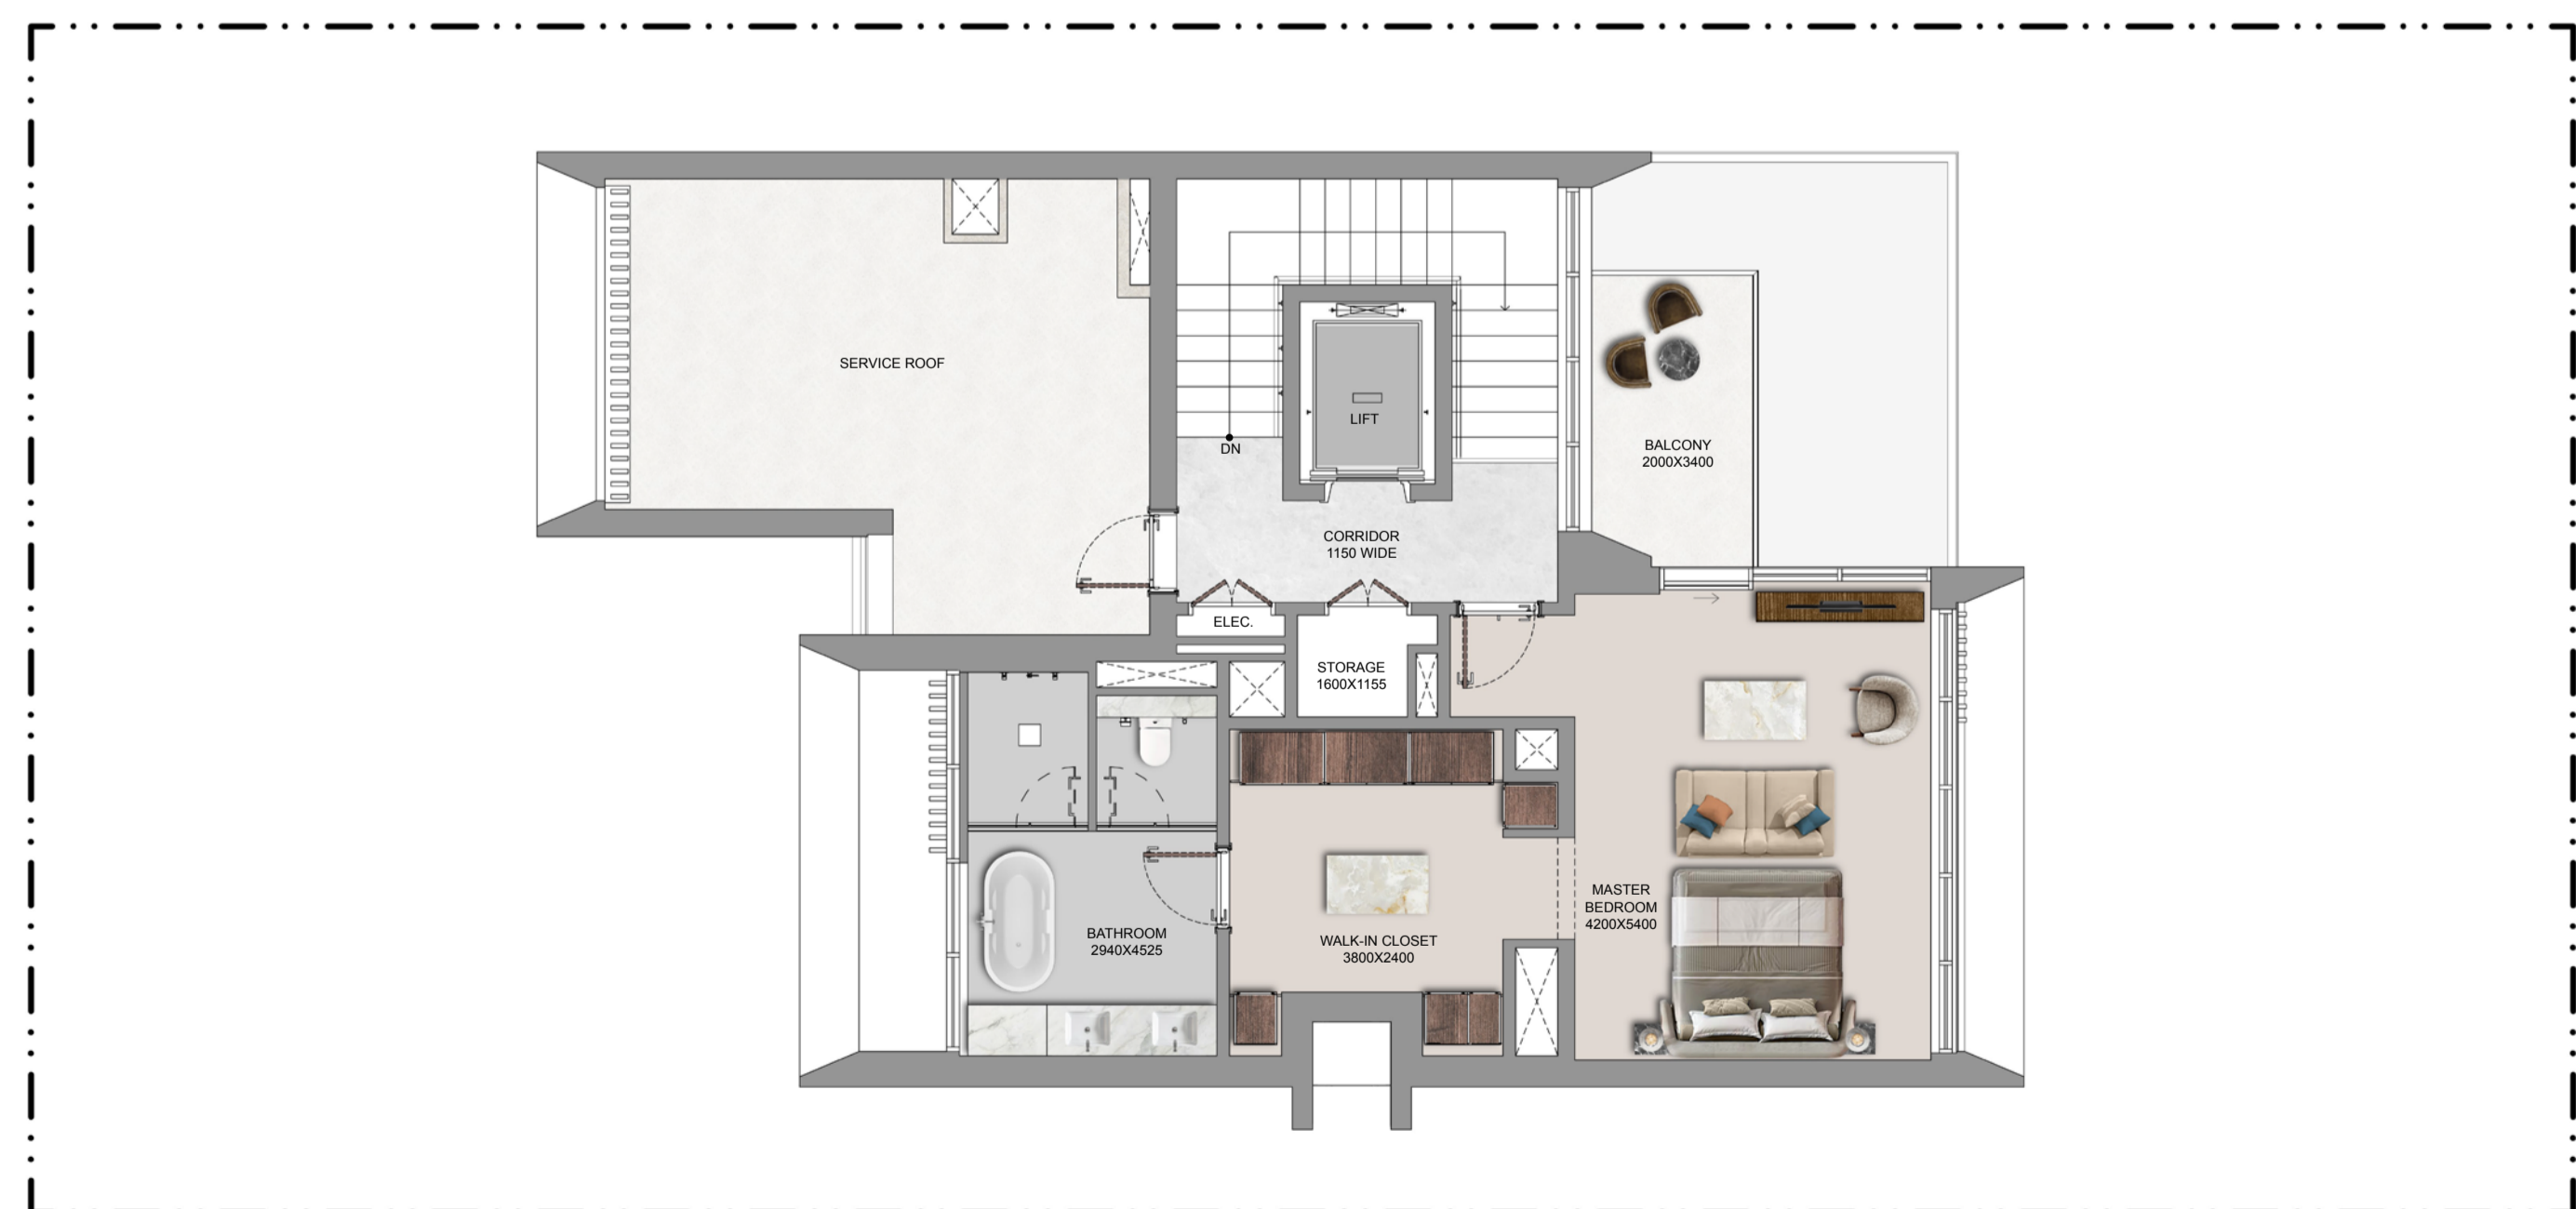

SECOND FLOOR

DISCLAIMER: 1. ALL DIMENSIONS ARE IN METRIC, MEASURED TO WALL. 2. ALL DIMENSIONS & DRAWINGS ARE APPROXIMATE. 3. ACTUAL AREA MAY VARY FROM THE STATED AREA. 4. DRAWING ARE NOT TO SCALE. 5. LAYOUT REPRESENTATION AND IMAGES ARE FOR ILLUSTRATIVE PURPOSES ONLY AND MAY NOT REPRESENT THE ACTUAL SIZE, FEATURES, SPECIFICATIONS FOR KITCHEN FIXTURES, APPLIANCES, FITTINGS, FURNITURE OR FURNISHINGS AND FACADE. ACTUAL PRODUCTS AND DETAILS MAY VARY. 6. THE DEVELOPER RESERVES THE RIGHT TO MAKE REVISIONS/ ALTERATIONS, AT ITS ABSOLUTE DISCRETION, WITHOUT PRIOR INTIMATION OR ANY LIABILITY WHATSOEVER.

ESTATE VILLAS


V5 Bedroom - Type A

Plot Area

Min 509.99 sq.m 5,489.49 sq.ft
 Max 510.00 sq.m 5,489.59 sq.ft

Saleable Area


503.38 sq.m
 5,418.34 sq.ft

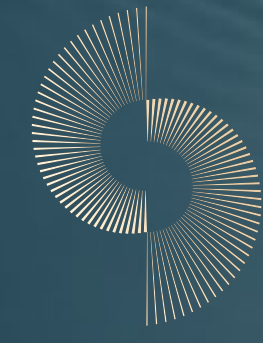


THE ORCHARD
 AT SOBHA CITY



GROUND FLOOR

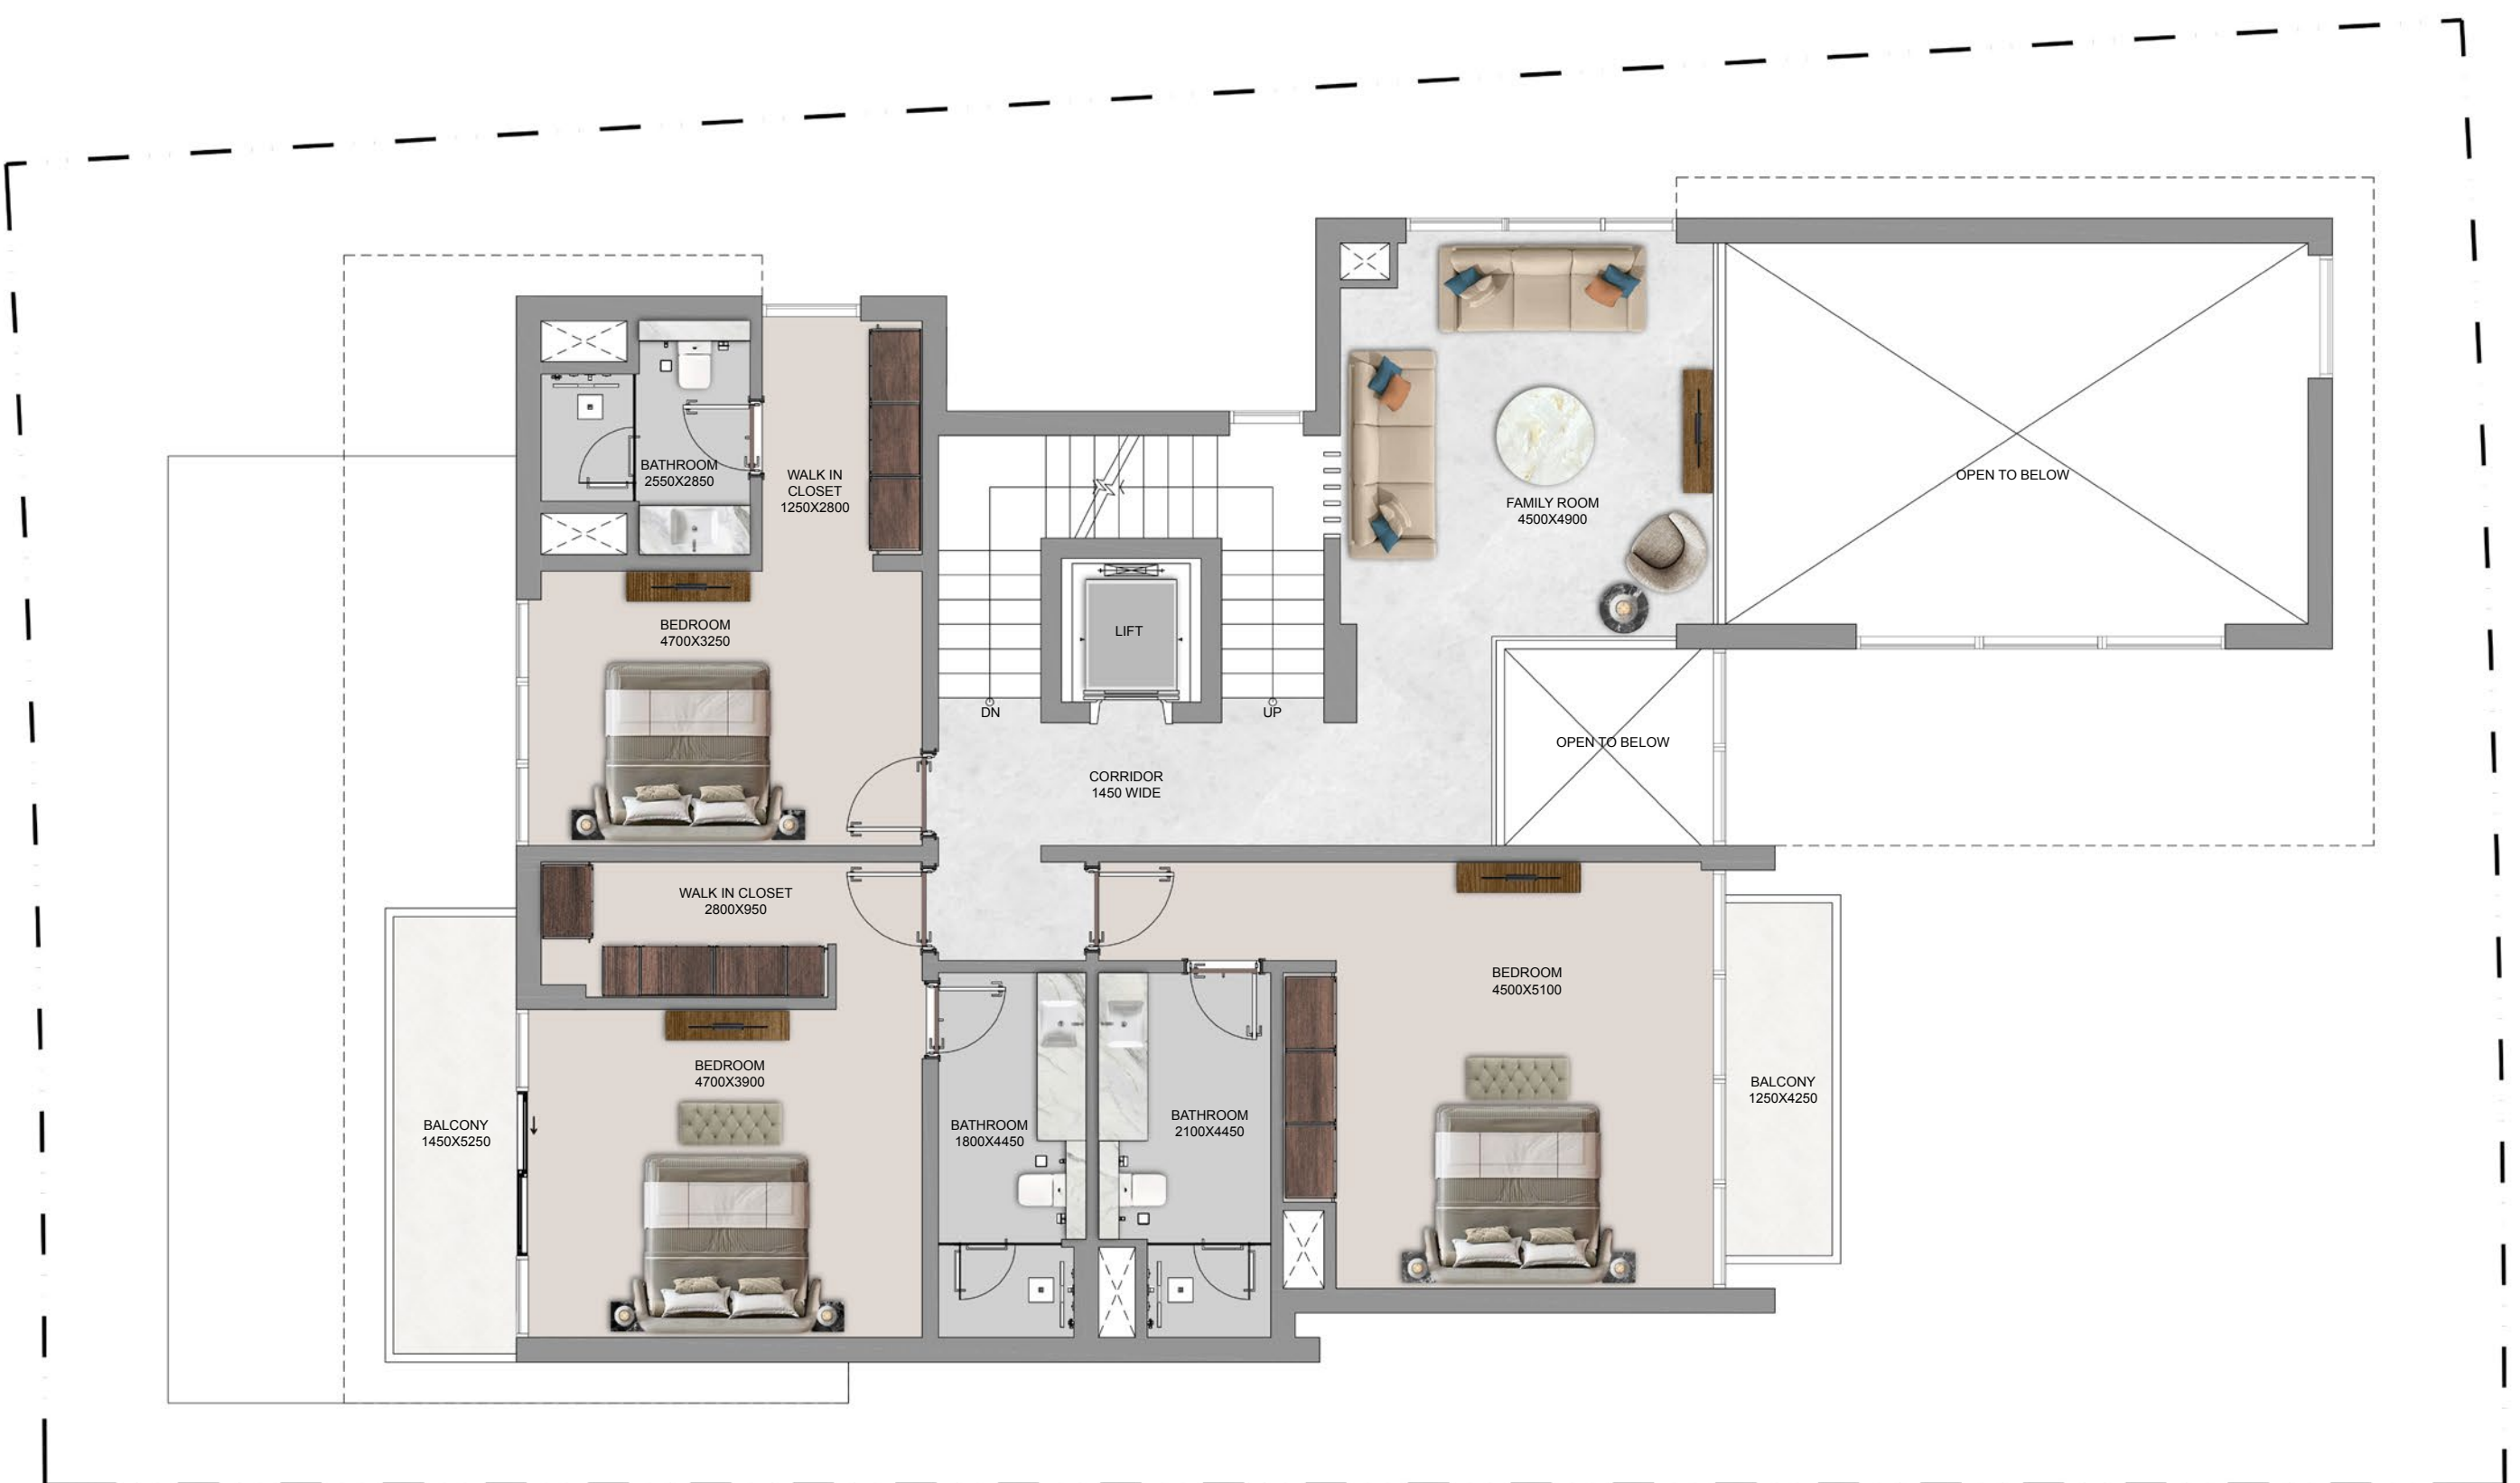

FIRST FLOOR

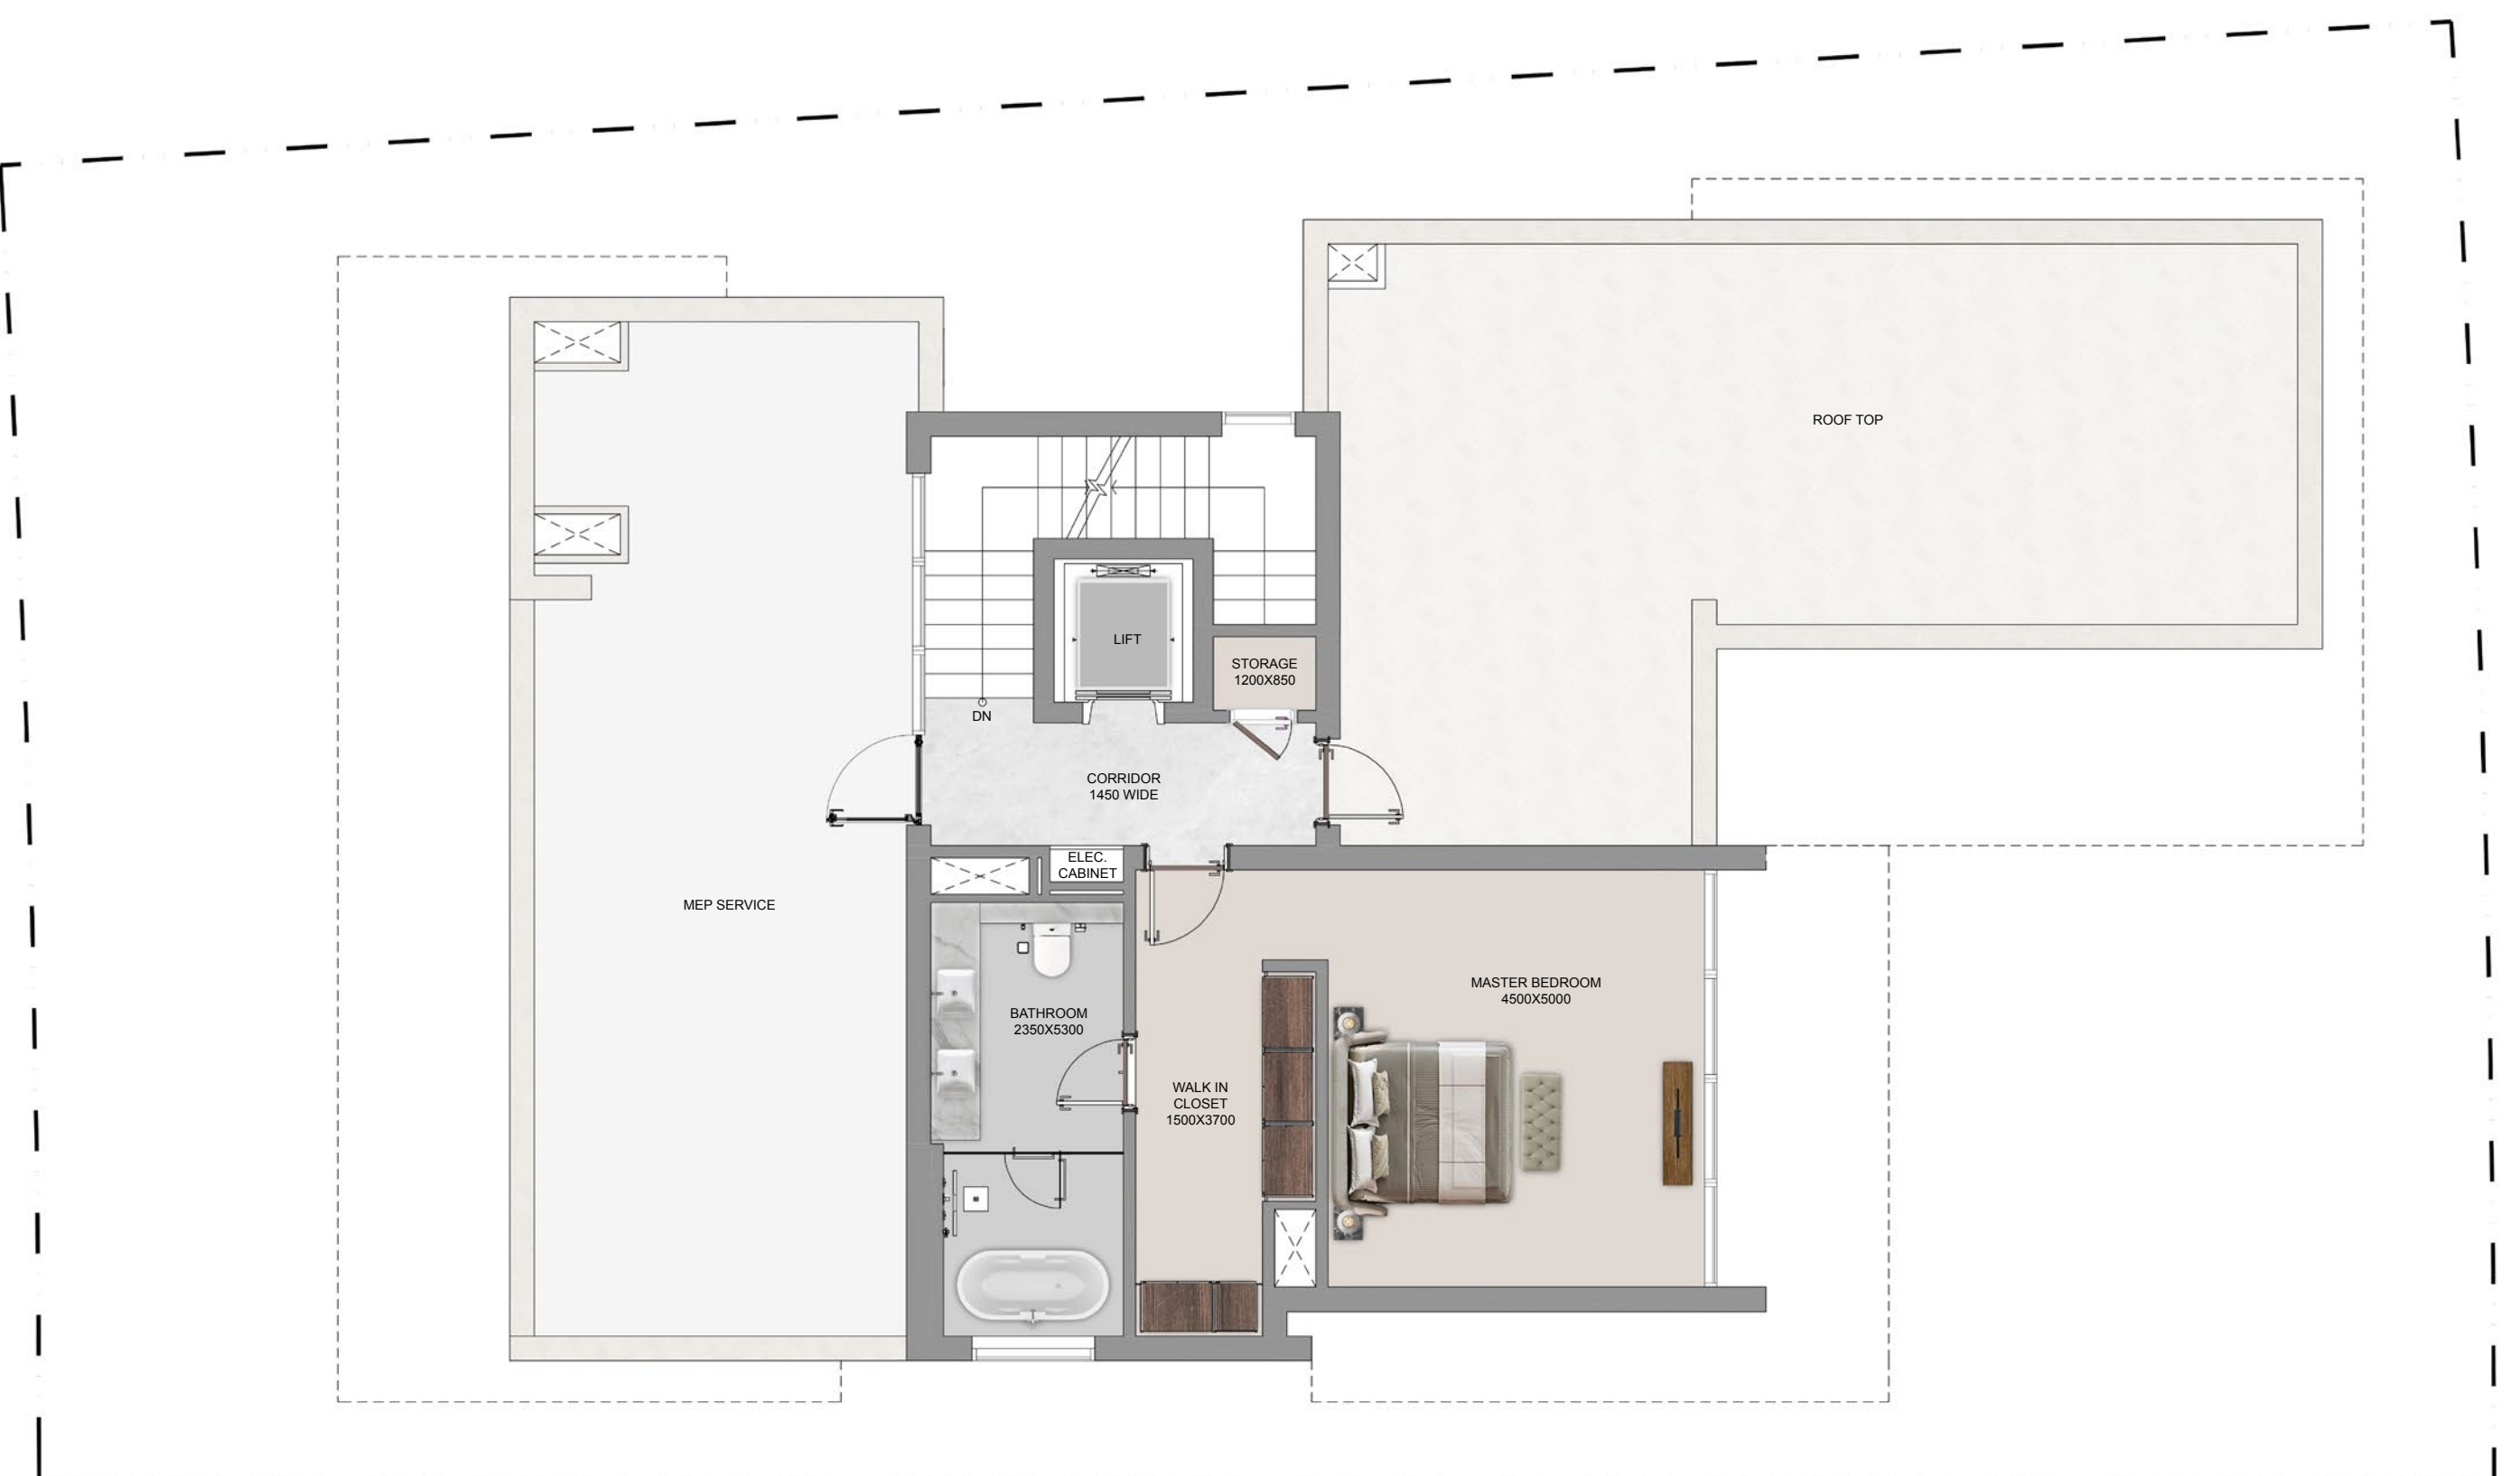

SECOND FLOOR

DISCLAIMER: 1. ALL DIMENSIONS ARE IN METRIC, MEASURED TO WALL. 2. ALL DIMENSIONS & DRAWINGS ARE APPROXIMATE. 3. ACTUAL AREA MAY VARY FROM THE STATED AREA. 4. DRAWING ARE NOT TO SCALE. 5. LAYOUT REPRESENTATION AND IMAGES ARE FOR ILLUSTRATIVE PURPOSES ONLY AND MAY NOT REPRESENT THE ACTUAL SIZE, FEATURES, SPECIFICATIONS FOR KITCHEN FIXTURES, APPLIANCES, FITTINGS, FURNITURE OR FURNISHINGS AND FACADE. ACTUAL PRODUCTS AND DETAILS MAY VARY. 6. THE DEVELOPER RESERVES THE RIGHT TO MAKE REVISIONS/ ALTERATIONS, AT ITS ABSOLUTE DISCRETION, WITHOUT PRIOR INTIMATION OR ANY LIABILITY WHATSOEVER.

ESTATE VILLAS


V5 Bedroom - Type AM

Plot Area

Min 509.99 sq.m 5,489.49 sq.ft
 Max 609.05 sq.m 6,555.76 sq.ft

Saleable Area


503.38 sq.m
 5,418.34 sq.ft

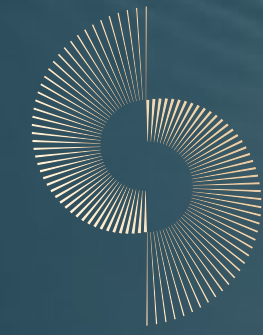


THE ORCHARD
 AT SOBHA CITY



GROUND FLOOR

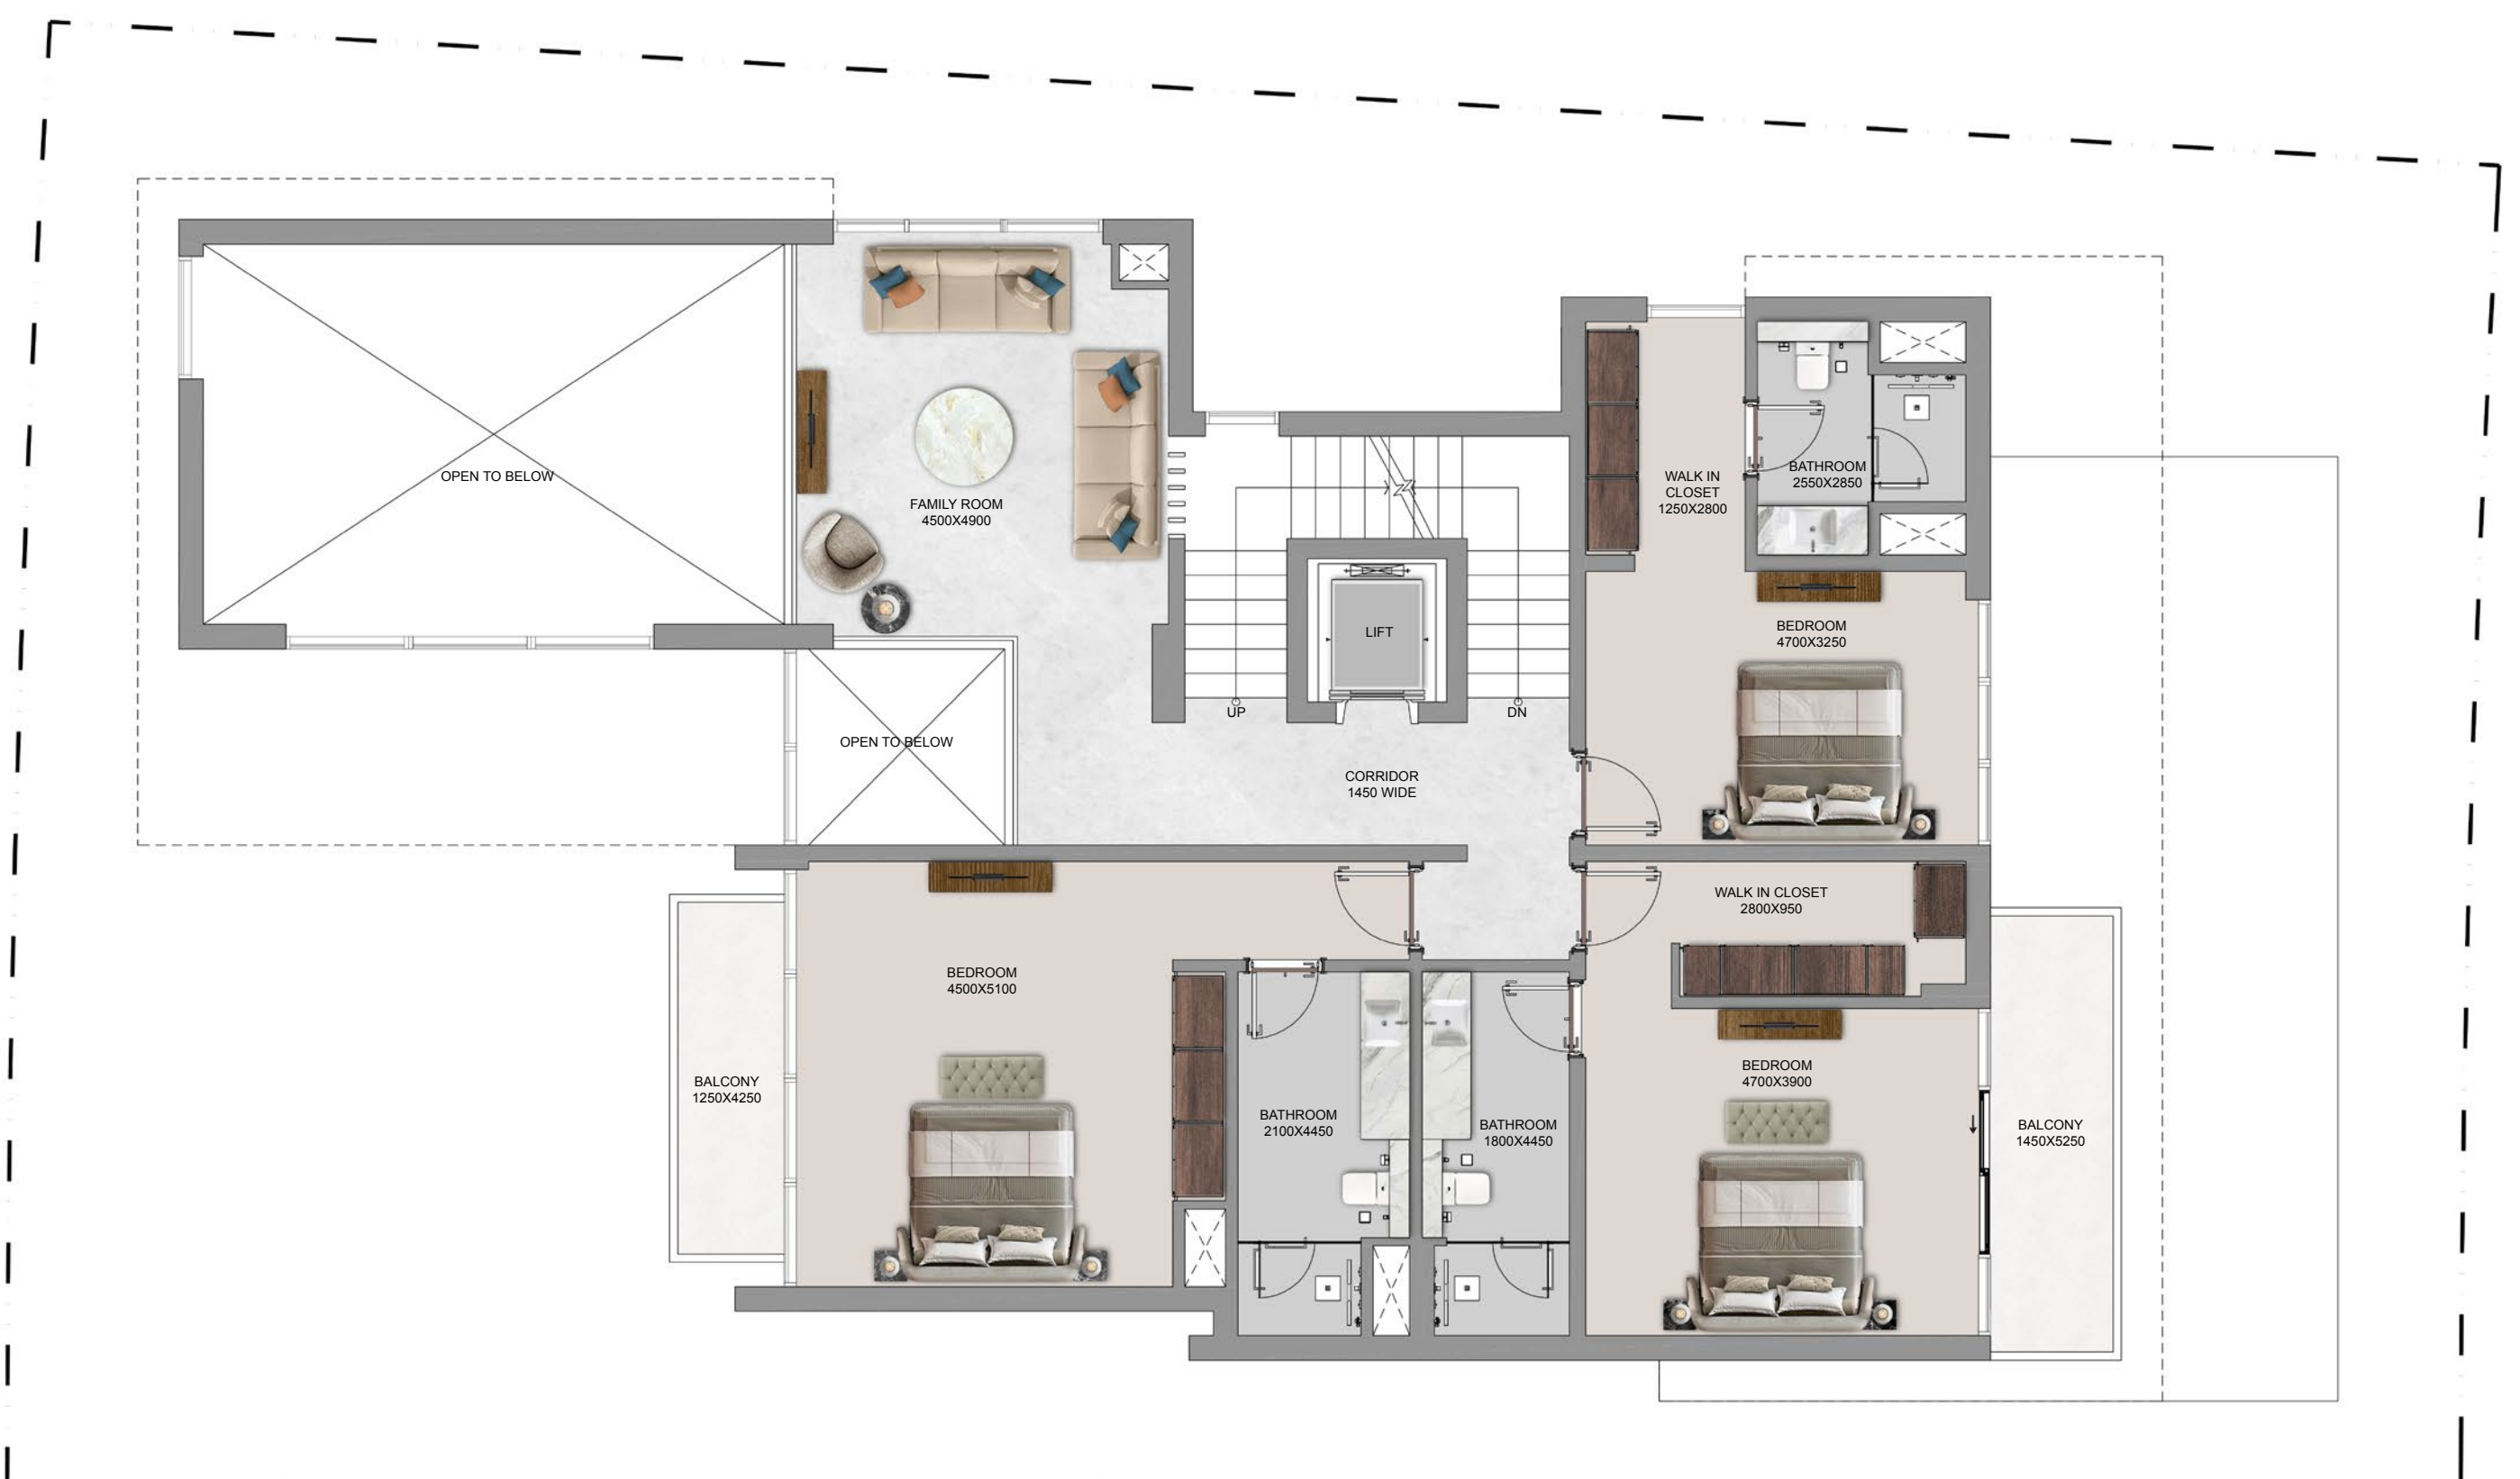

FIRST FLOOR

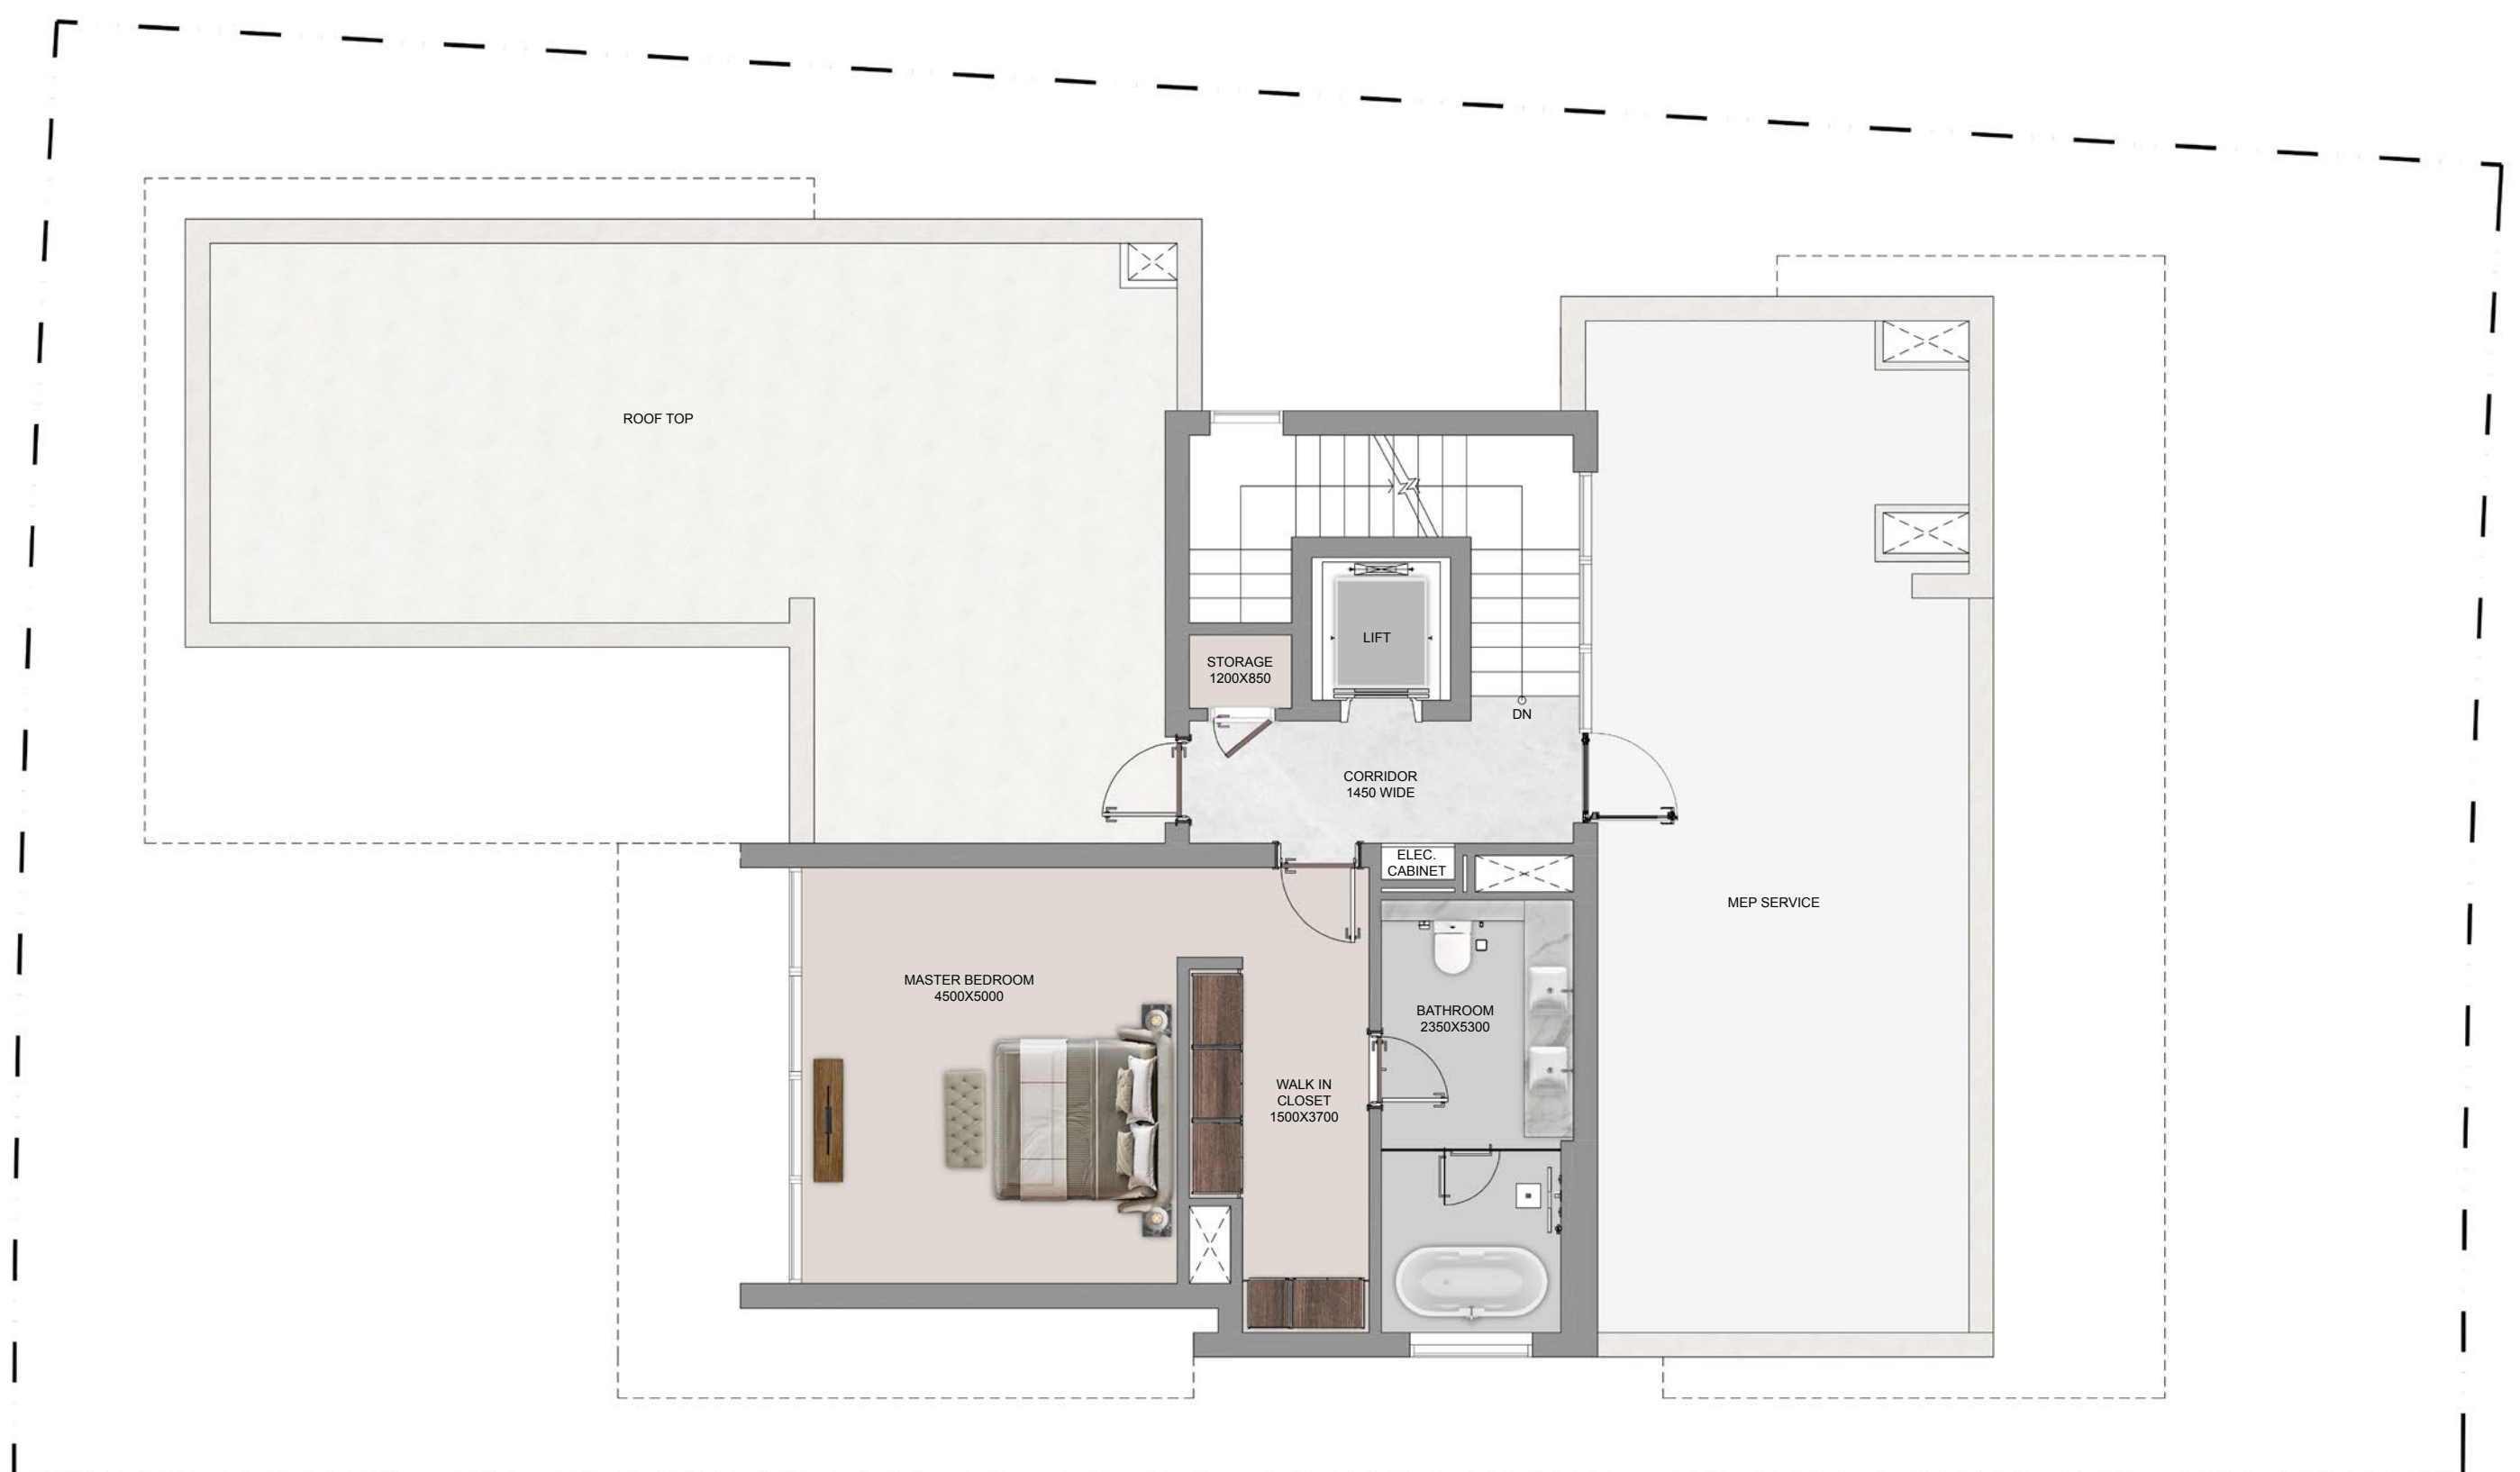

SECOND FLOOR

DISCLAIMER: 1. ALL DIMENSIONS ARE IN METRIC, MEASURED TO WALL. 2. ALL DIMENSIONS & DRAWINGS ARE APPROXIMATE. 3. ACTUAL AREA MAY VARY FROM THE STATED AREA. 4. DRAWING ARE NOT TO SCALE. 5. LAYOUT REPRESENTATION AND IMAGES ARE FOR ILLUSTRATIVE PURPOSES ONLY AND MAY NOT REPRESENT THE ACTUAL SIZE, FEATURES, SPECIFICATIONS FOR KITCHEN FIXTURES, APPLIANCES, FITTINGS, FURNITURE OR FURNISHINGS AND FACADE. ACTUAL PRODUCTS AND DETAILS MAY VARY. 6. THE DEVELOPER RESERVES THE RIGHT TO MAKE REVISIONS/ ALTERATIONS, AT ITS ABSOLUTE DISCRETION, WITHOUT PRIOR INTIMATION OR ANY LIABILITY WHATSOEVER.

ESTATE VILLAS


V5 Bedroom - Type B

Plot Area

Min 509.99 sq.m 5,489.49 sq.ft
 Max 510.00 sq.m 5,489.59 sq.ft

Saleable Area


494.04 sq.m
 5,317.80 sq.ft

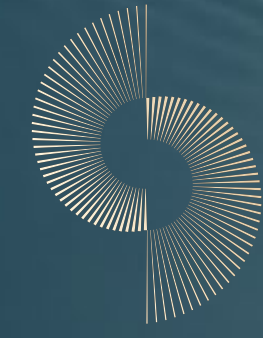


THE ORCHARD
 AT SOBHA CITY



GROUND FLOOR

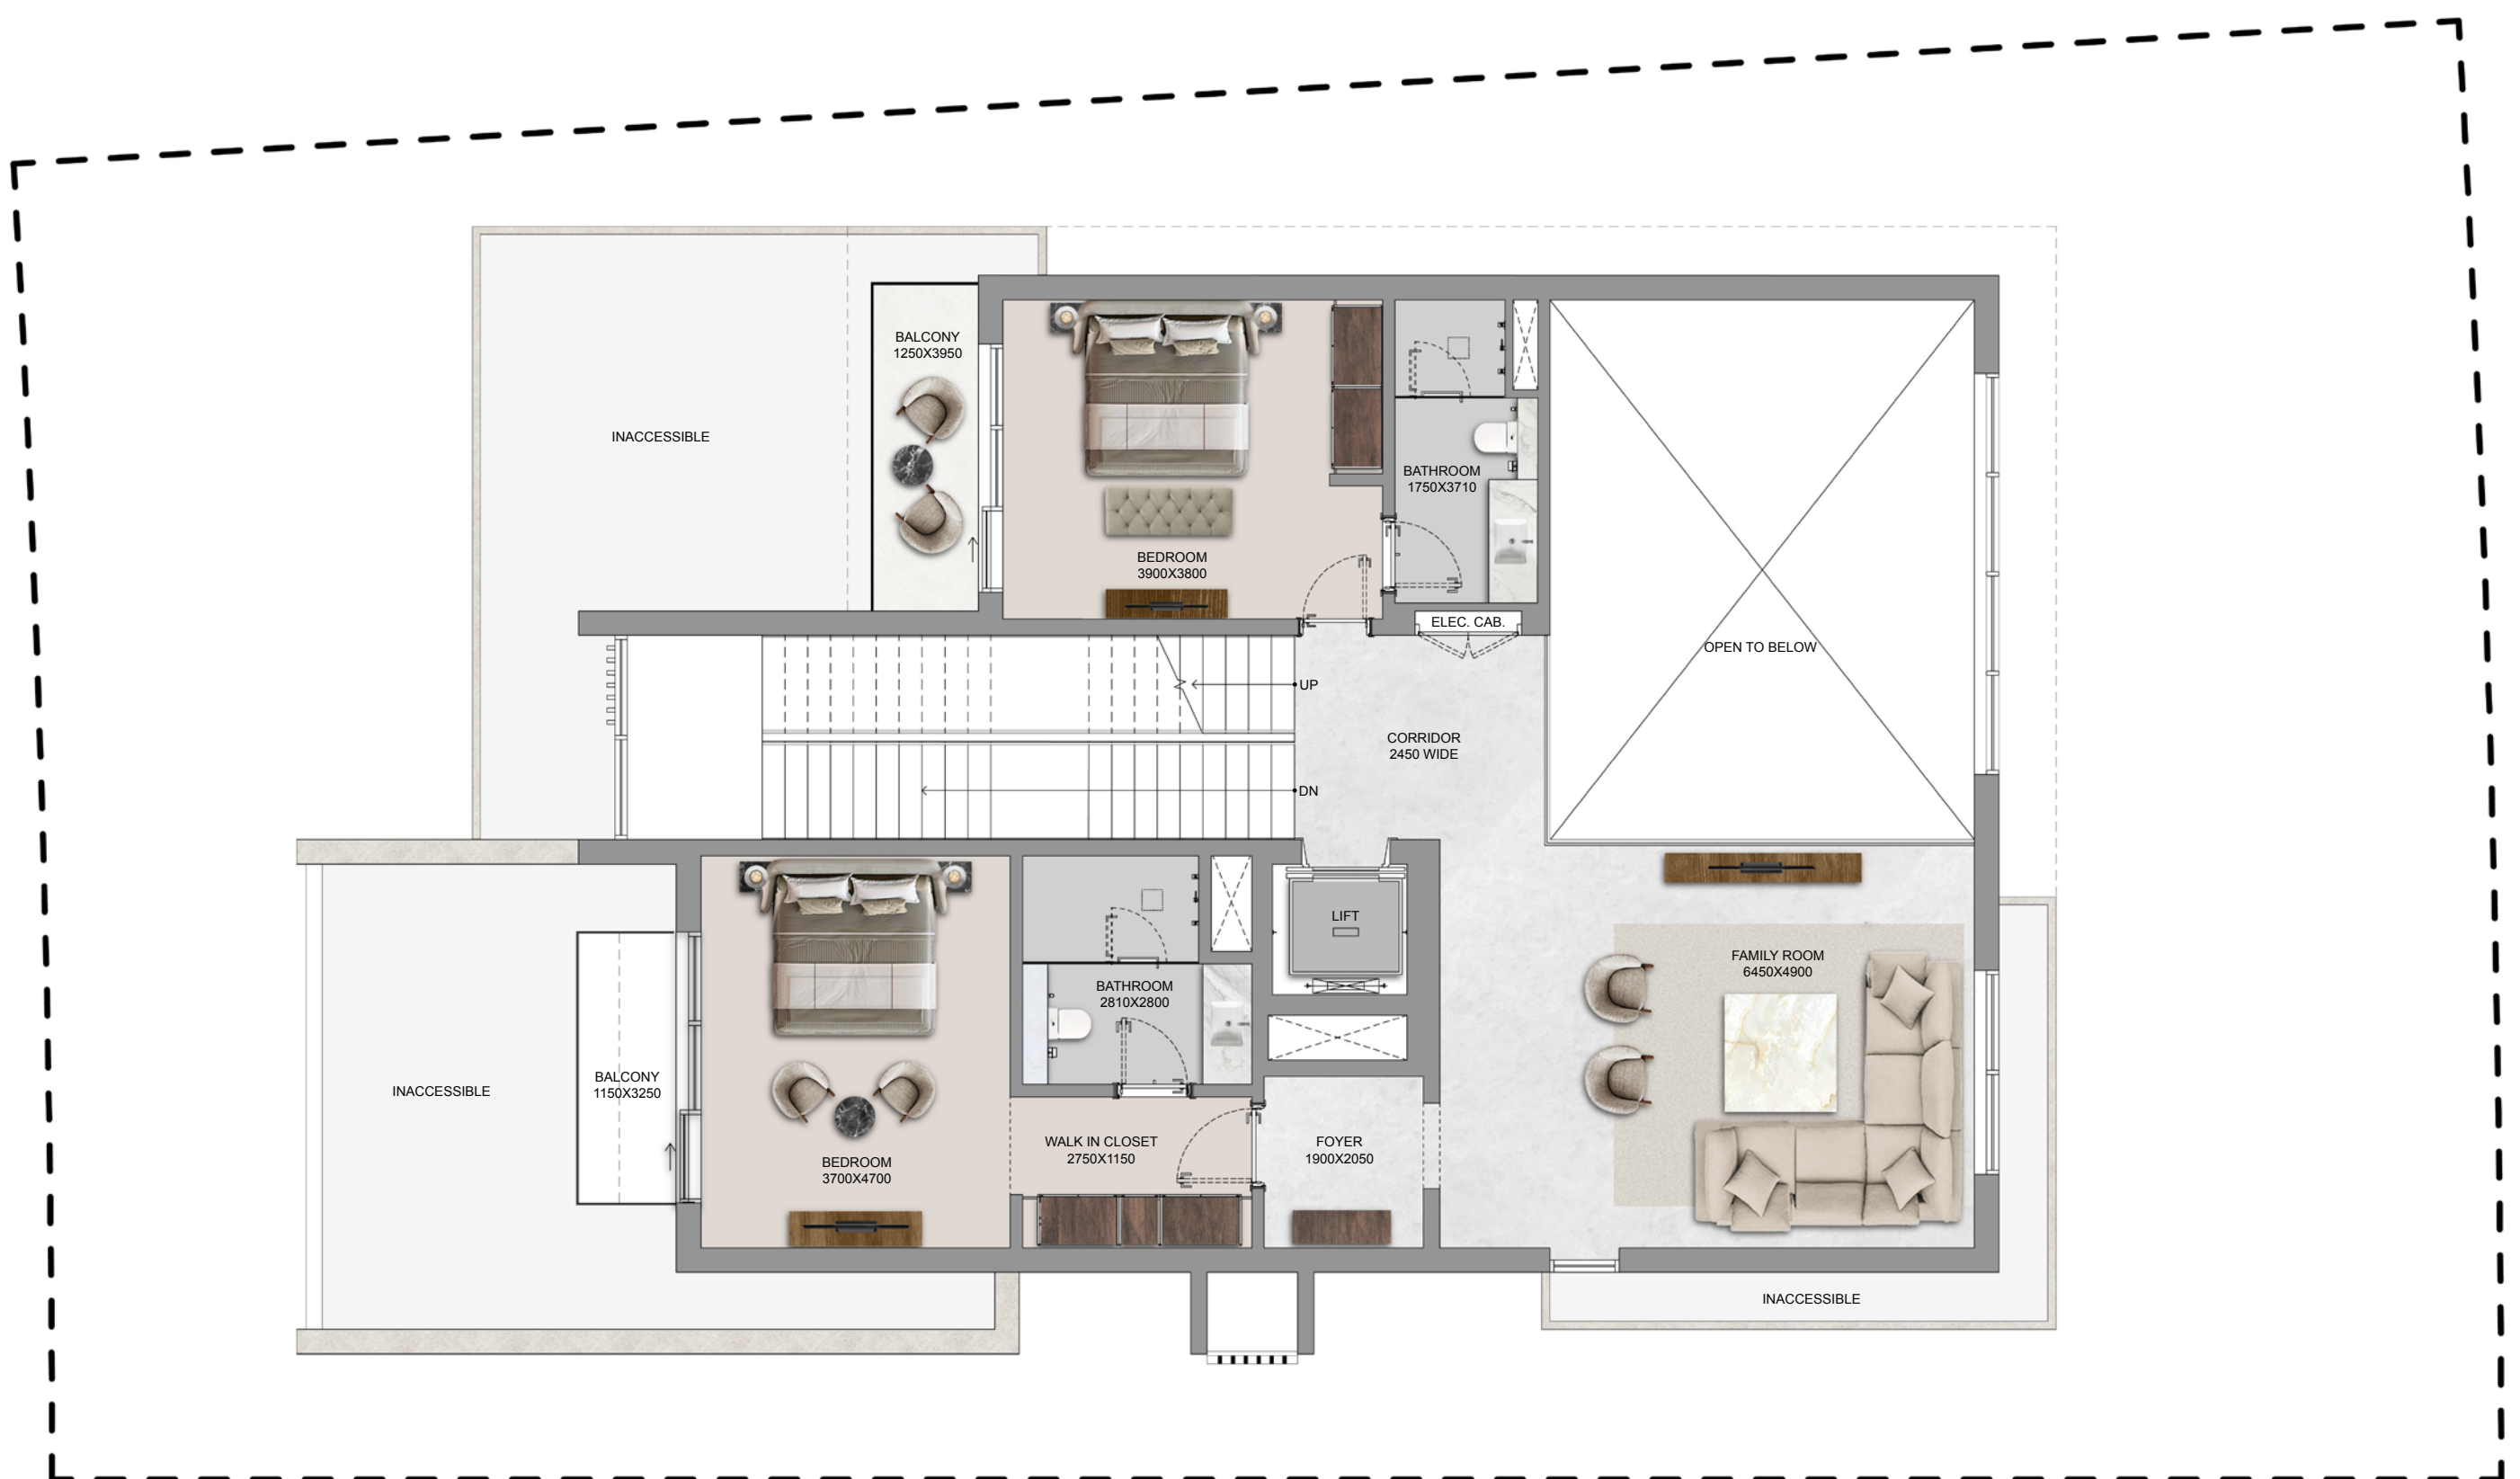

FIRST FLOOR

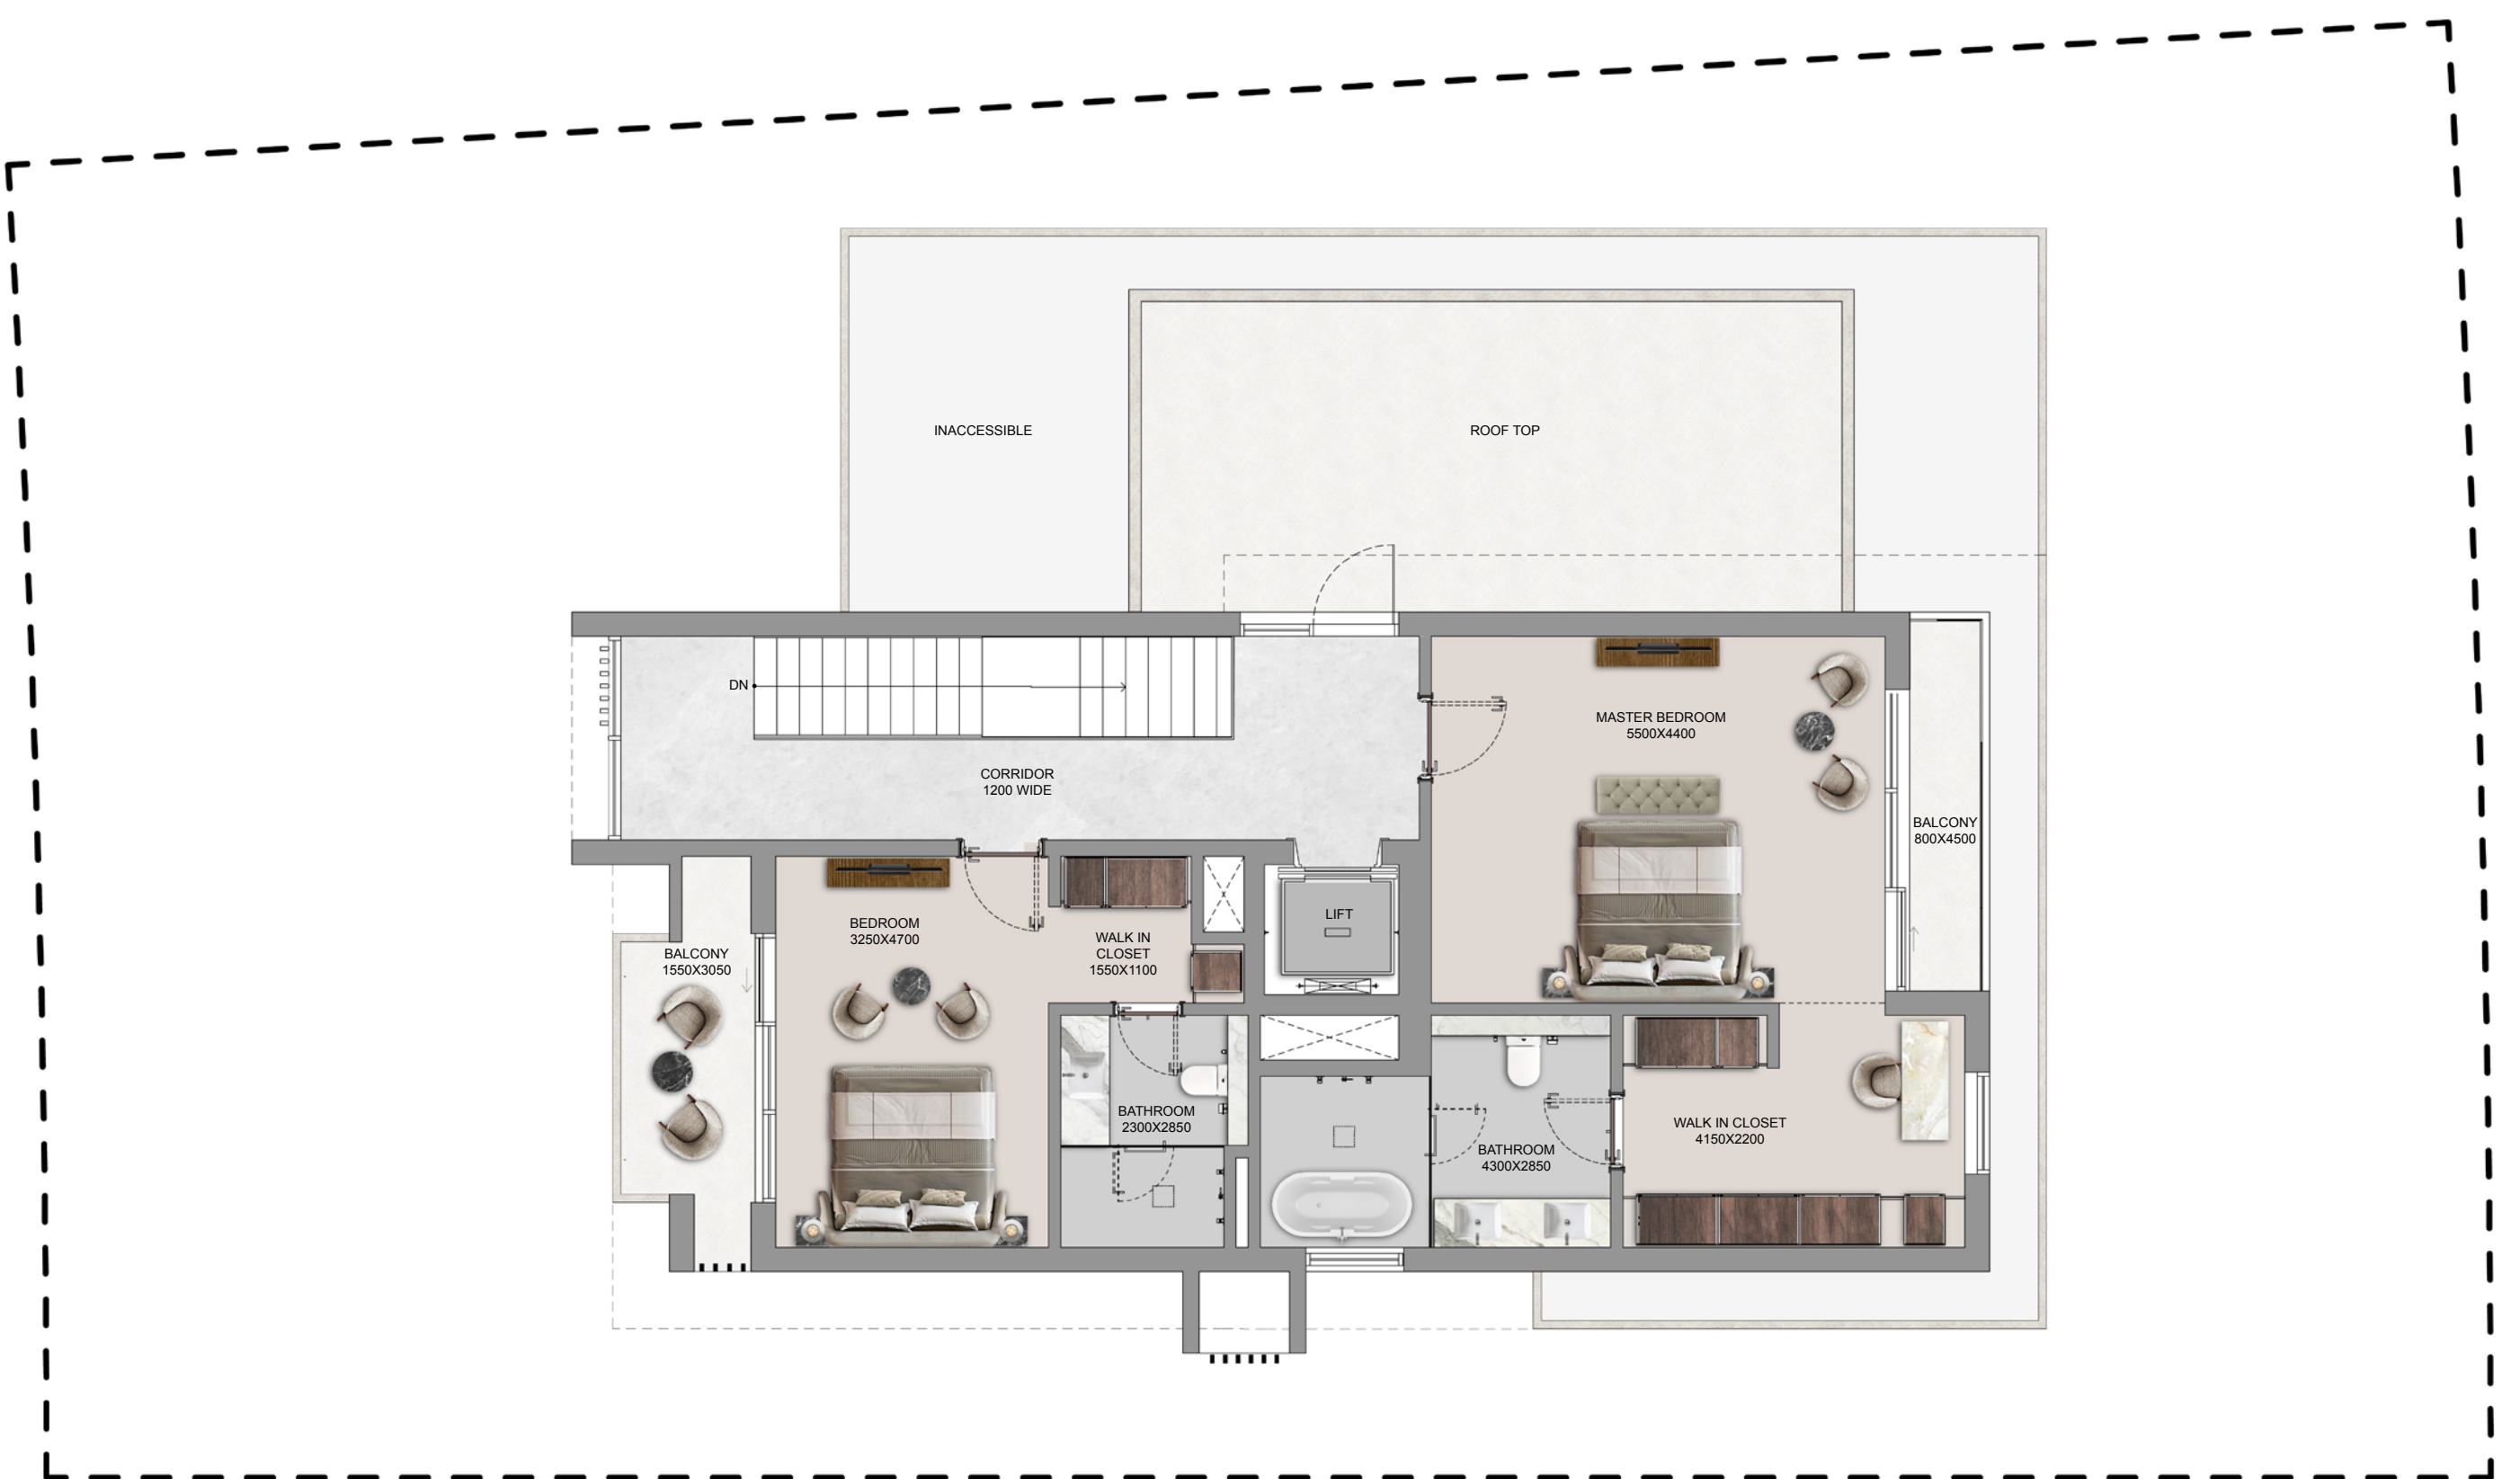

SECOND FLOOR

DISCLAIMER: 1. ALL DIMENSIONS ARE IN METRIC, MEASURED TO WALL. 2. ALL DIMENSIONS & DRAWINGS ARE APPROXIMATE. 3. ACTUAL AREA MAY VARY FROM THE STATED AREA. 4. DRAWING ARE NOT TO SCALE. 5. LAYOUT REPRESENTATION AND IMAGES ARE FOR ILLUSTRATIVE PURPOSES ONLY AND MAY NOT REPRESENT THE ACTUAL SIZE, FEATURES, SPECIFICATIONS FOR KITCHEN FIXTURES, APPLIANCES, FITTINGS, FURNITURE OR FURNISHINGS AND FACADE. ACTUAL PRODUCTS AND DETAILS MAY VARY. 6. THE DEVELOPER RESERVES THE RIGHT TO MAKE REVISIONS/ ALTERATIONS, AT ITS ABSOLUTE DISCRETION, WITHOUT PRIOR INTIMATION OR ANY LIABILITY WHATSOEVER.

ESTATE VILLAS


V5 Bedroom - Type BM

Plot Area

Min 509.99 sq.m 5,489.49 sq.ft
 Max 517.73 sq.m 5,572.80 sq.ft

Saleable Area


494.04 sq.m
 5,317.80 sq.ft

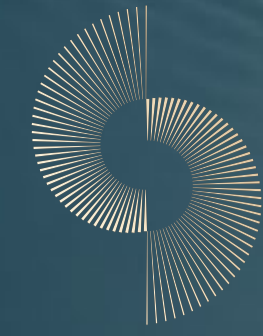


THE ORCHARD
 AT SOBHA CITY



GROUND FLOOR

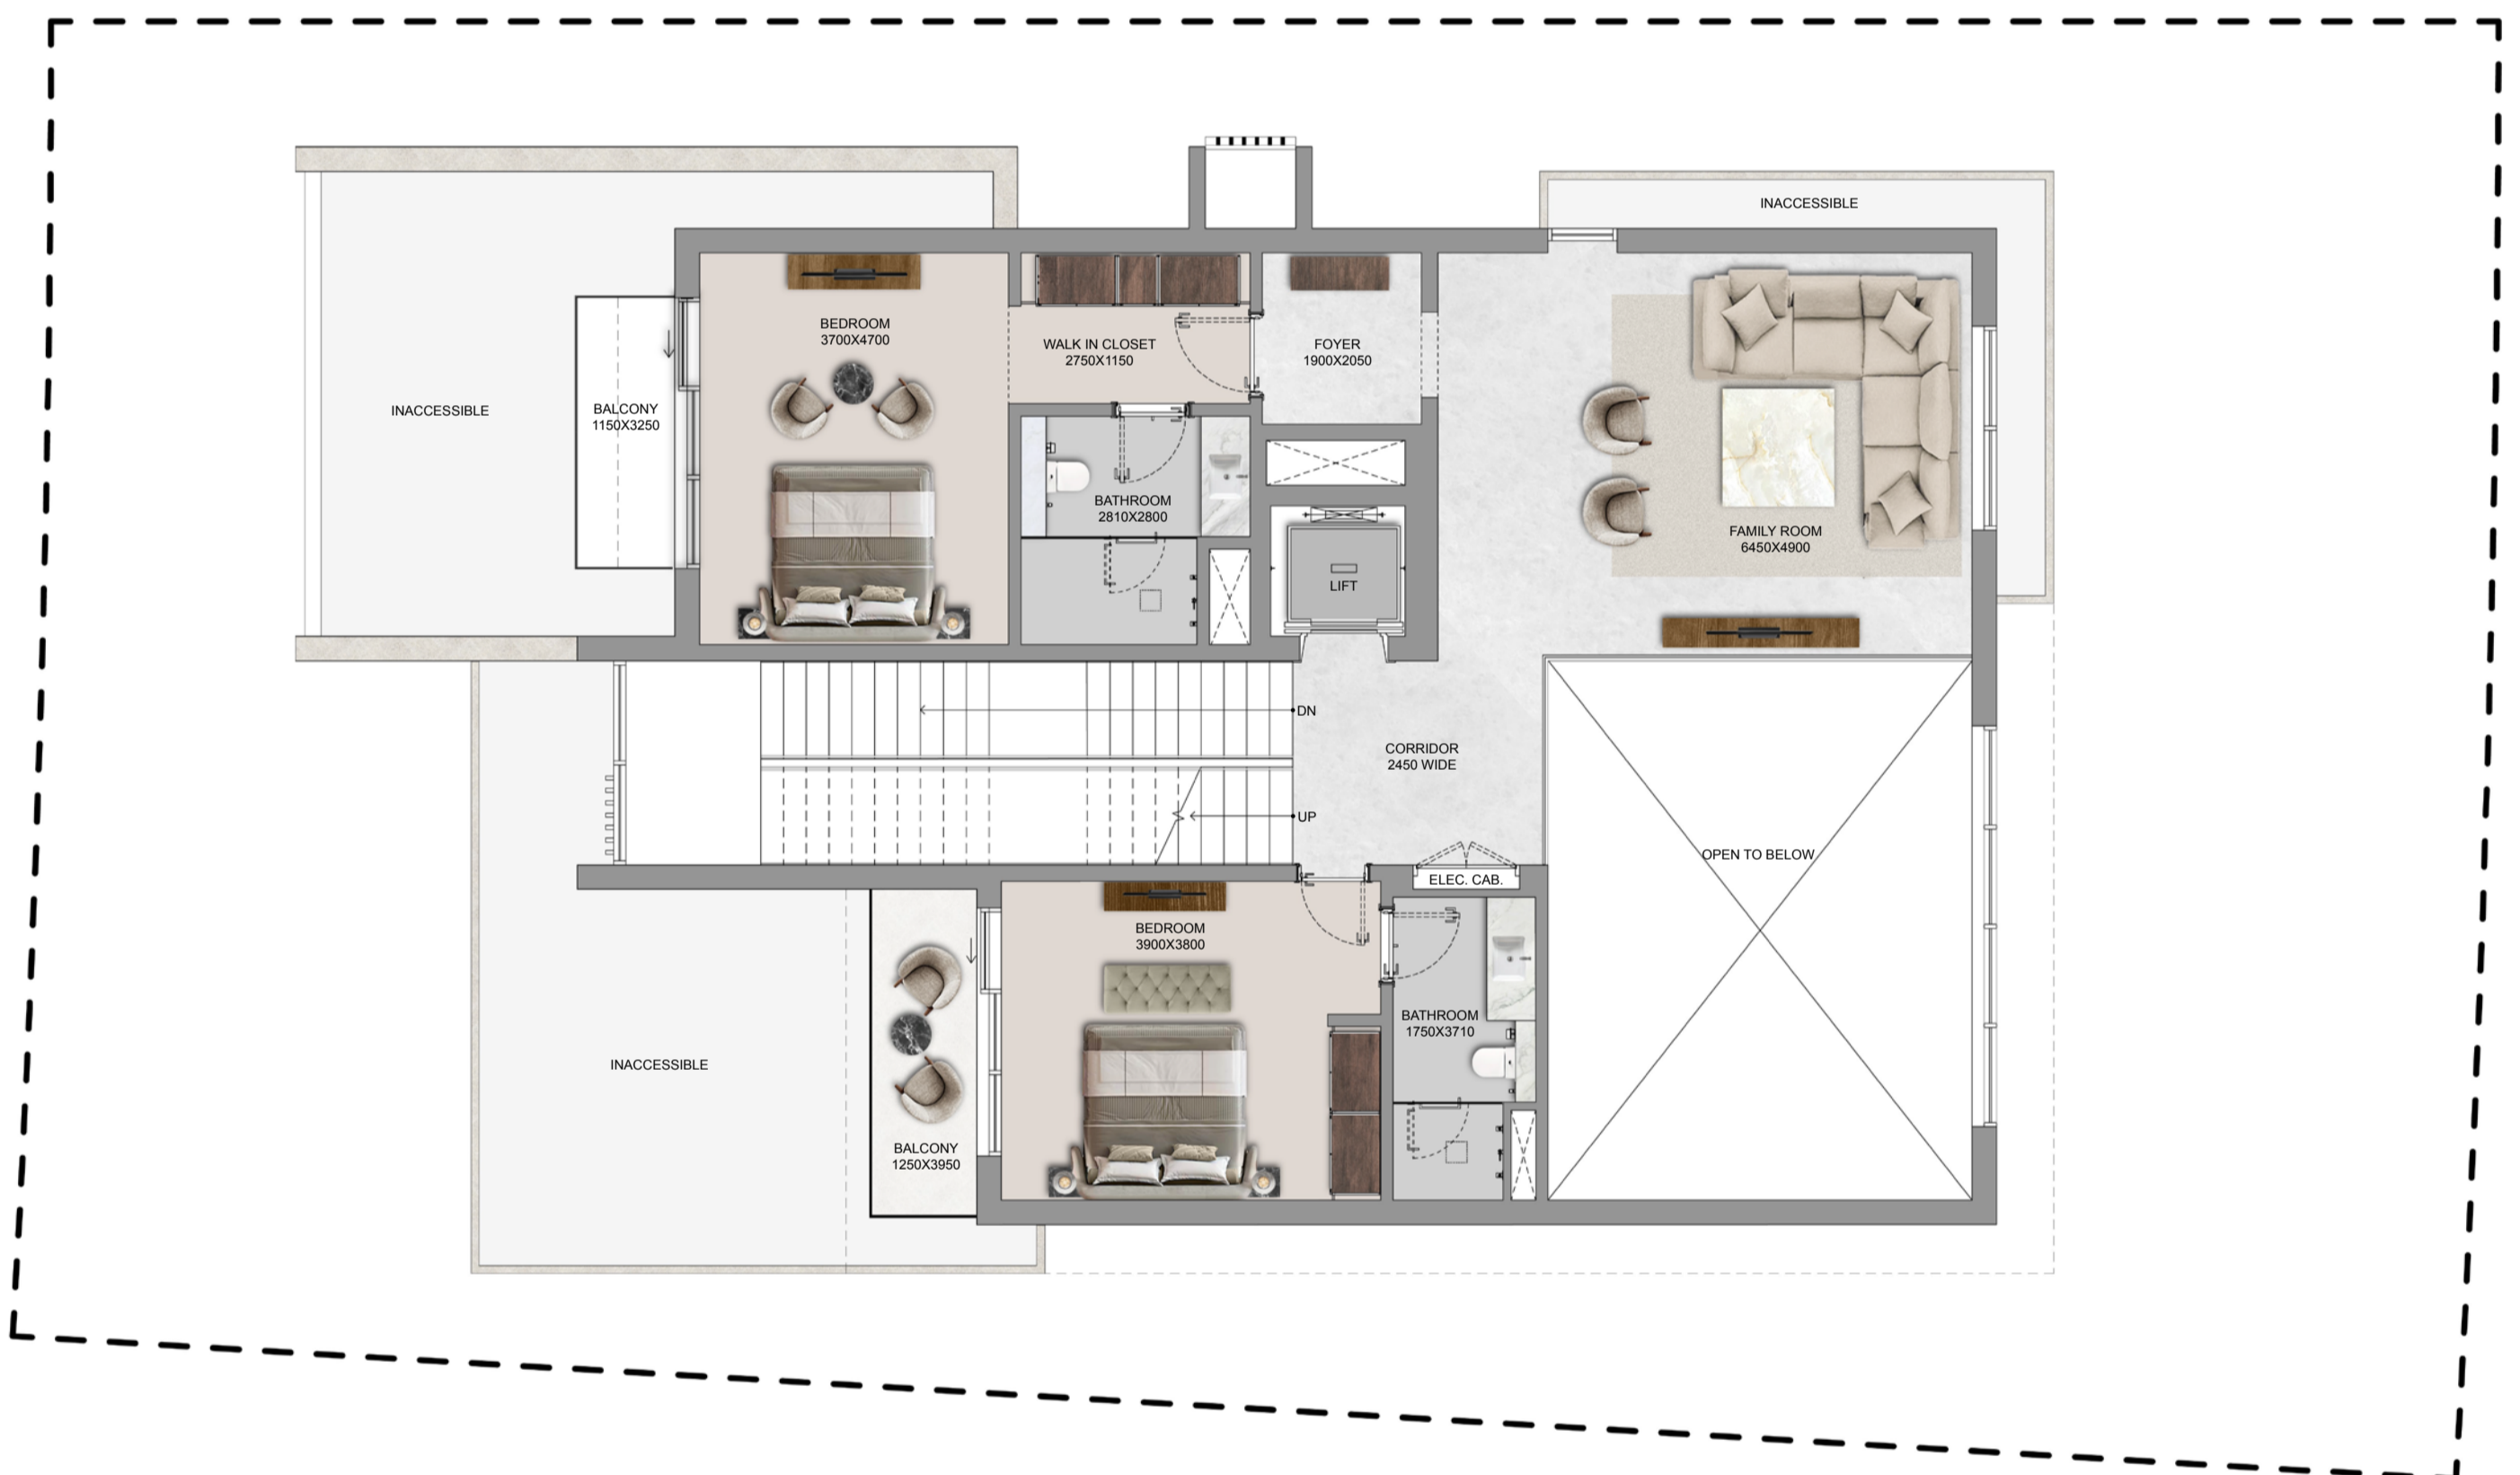

FIRST FLOOR

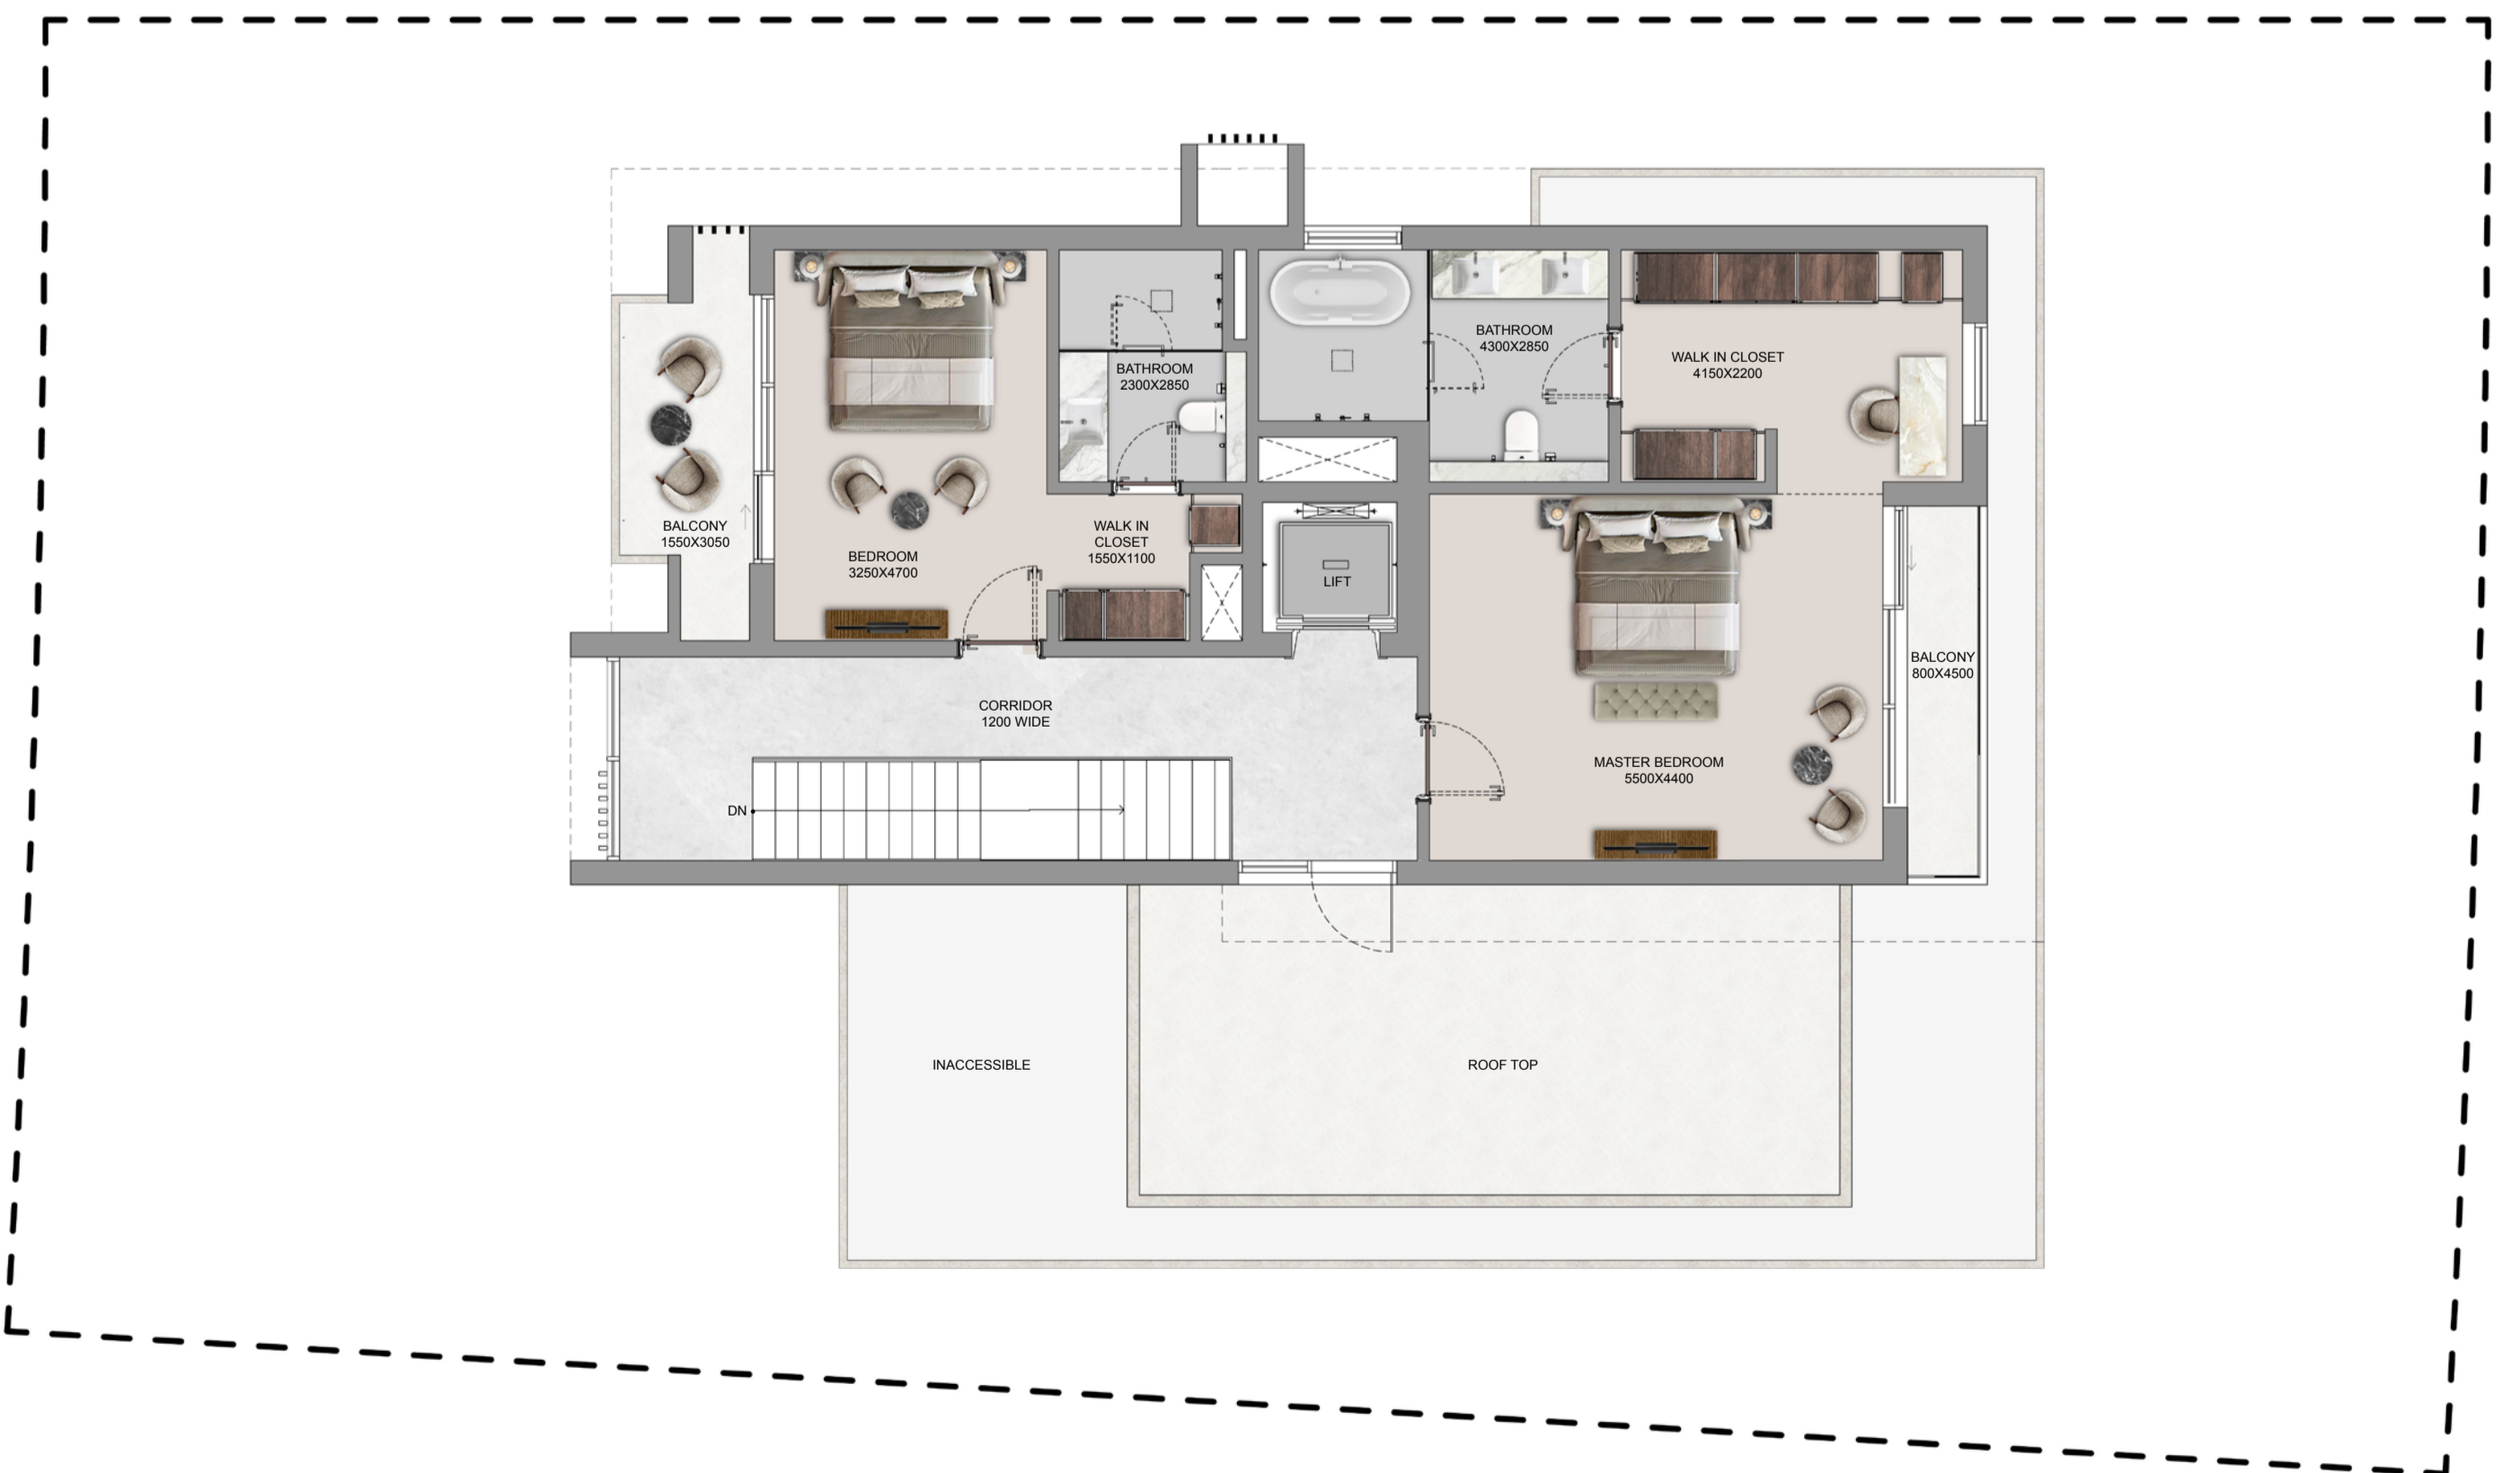


SECOND FLOOR

DISCLAIMER: 1. ALL DIMENSIONS ARE IN METRIC, MEASURED TO WALL. 2. ALL DIMENSIONS & DRAWINGS ARE APPROXIMATE. 3. ACTUAL AREA MAY VARY FROM THE STATED AREA. 4. DRAWING ARE NOT TO SCALE. 5. LAYOUT REPRESENTATION AND IMAGES ARE FOR ILLUSTRATIVE PURPOSES ONLY AND MAY NOT REPRESENT THE ACTUAL SIZE, FEATURES, SPECIFICATIONS FOR KITCHEN FIXTURES, APPLIANCES, FITTINGS, FURNITURE OR FURNISHINGS AND FACADE. ACTUAL PRODUCTS AND DETAILS MAY VARY. 6. THE DEVELOPER RESERVES THE RIGHT TO MAKE REVISIONS/ ALTERATIONS, AT ITS ABSOLUTE DISCRETION, WITHOUT PRIOR INTIMATION OR ANY LIABILITY WHATSOEVER.

ESTATE VILLAS

V6 Bedroom - Type B


Plot Area	Saleable Area
603.01 sq.m	593.01 sq.m
6,490.75 sq.ft	6,383.11 sq.ft

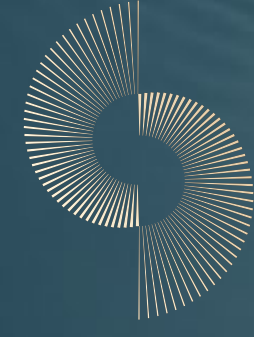

THE ORCHARD
AT SOBHA CITY



GROUND FLOOR

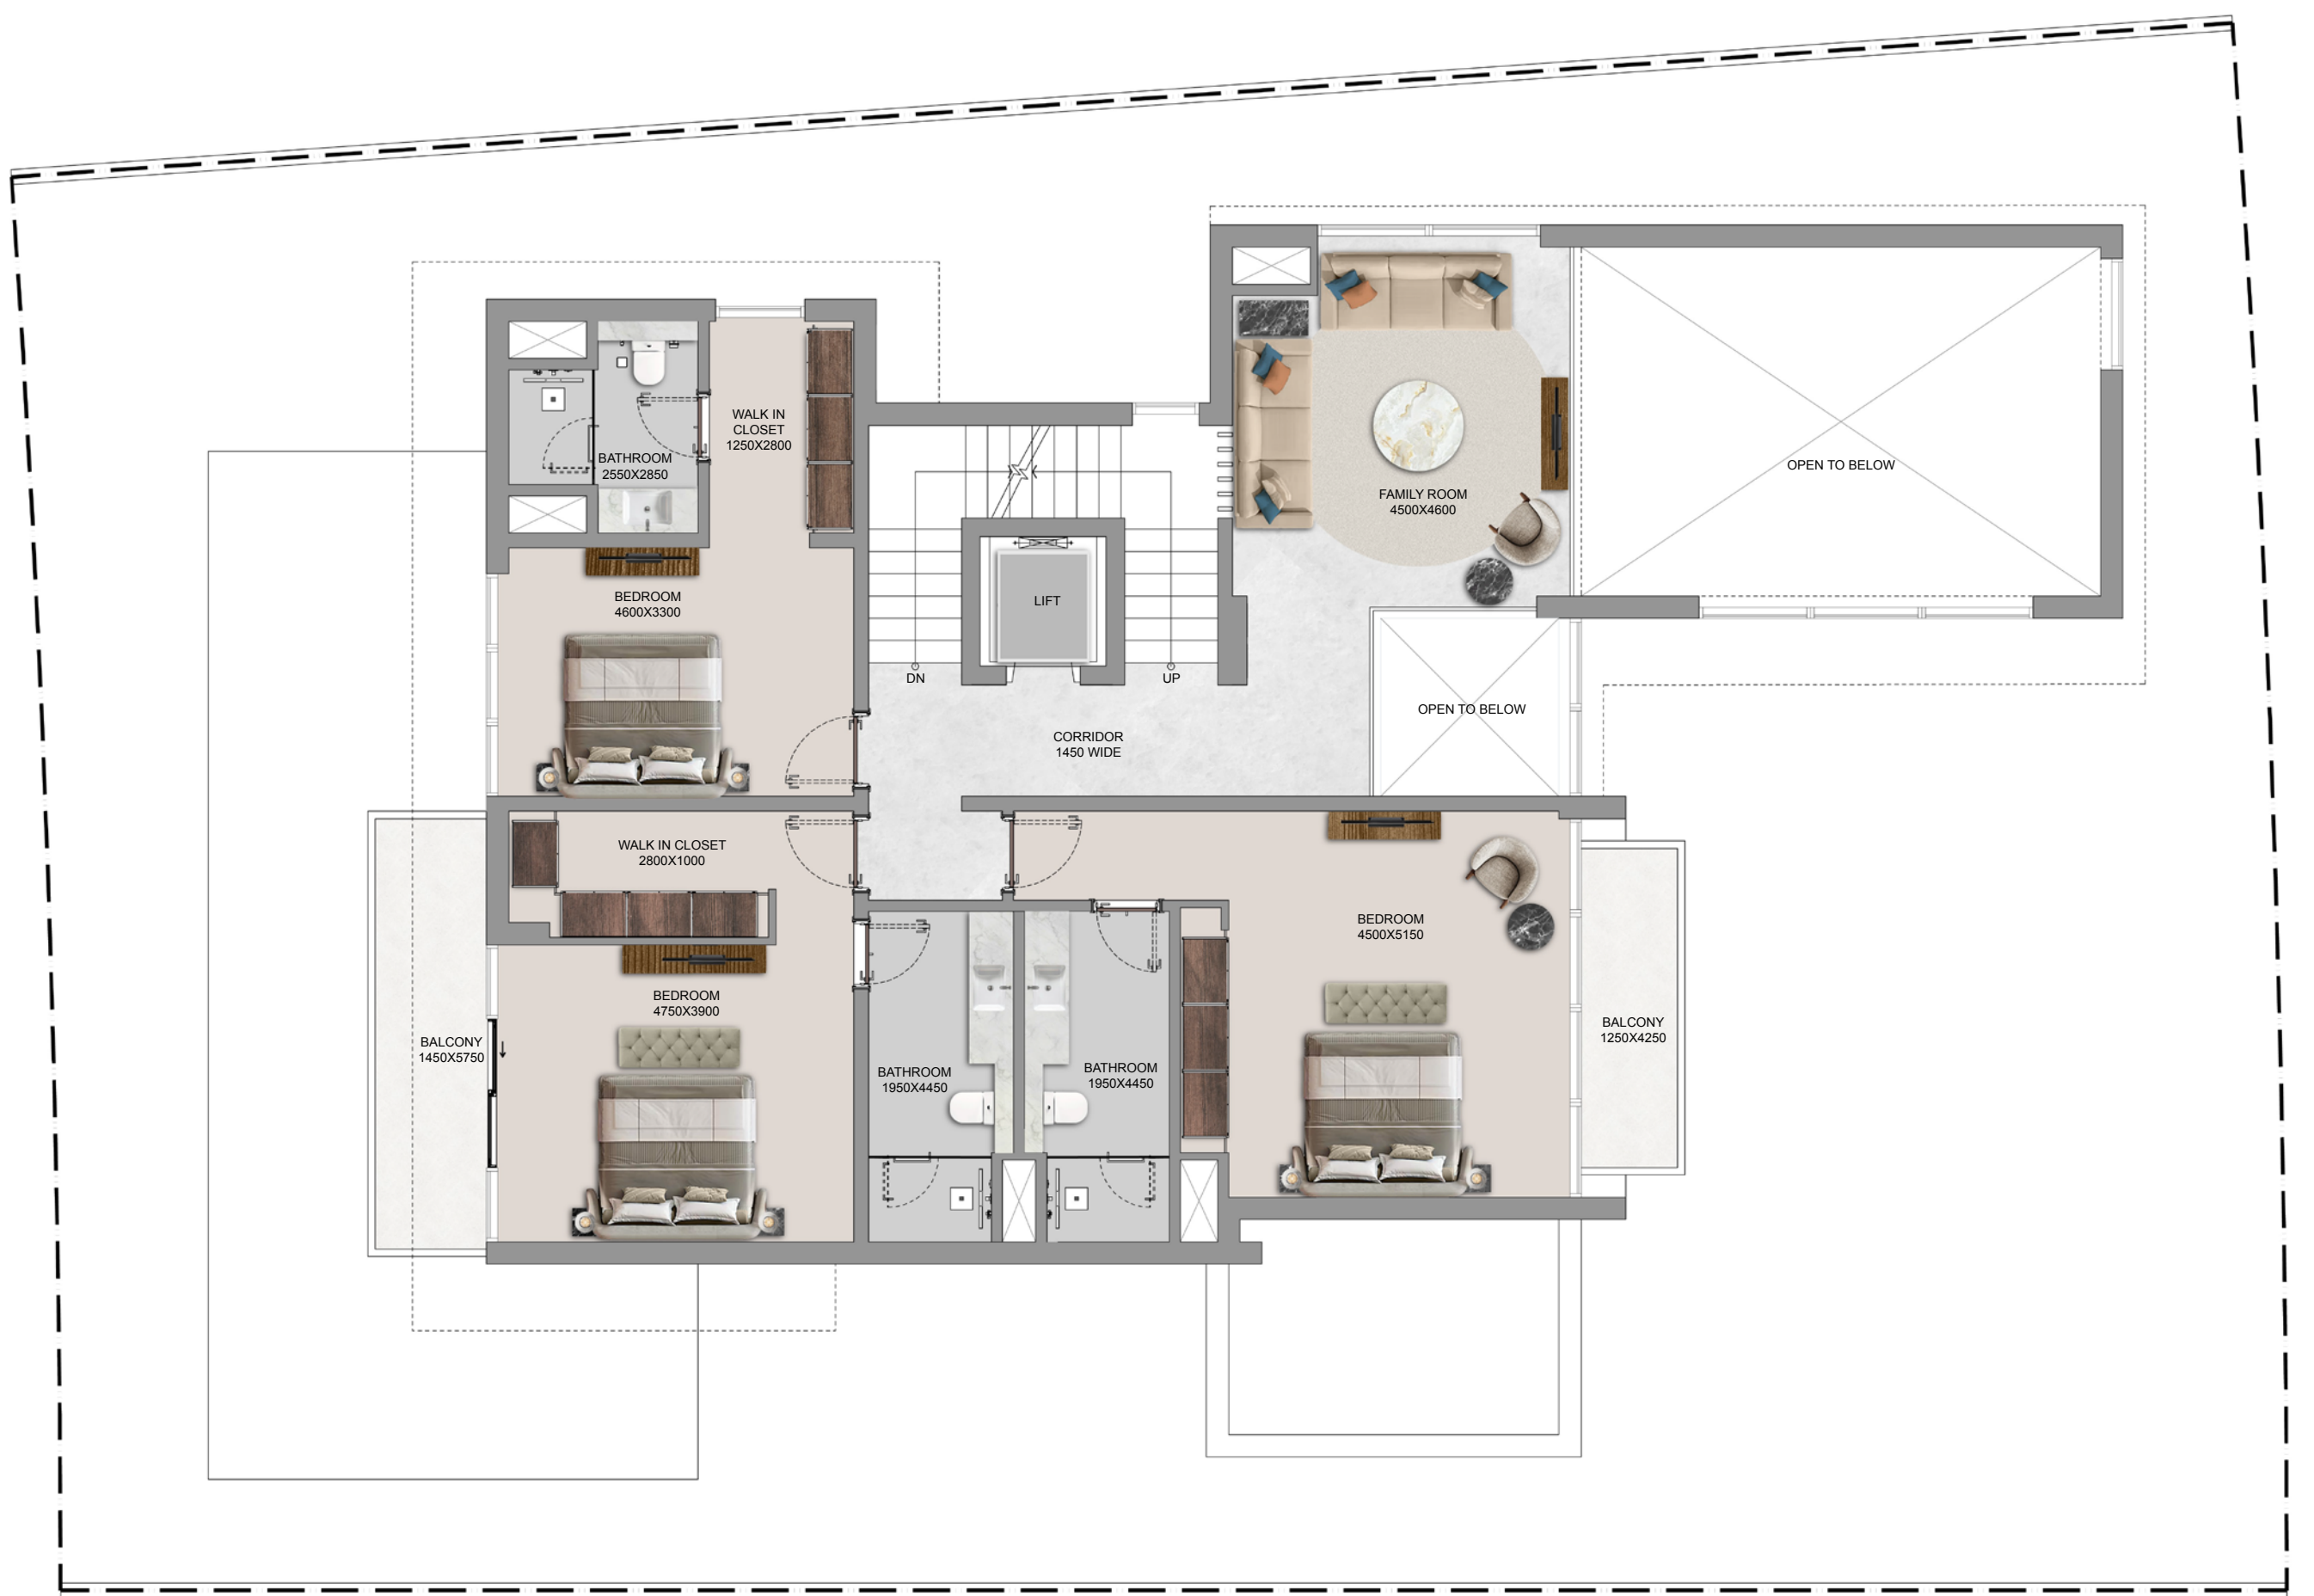

FIRST FLOOR




SECOND FLOOR

DISCLAIMER: 1. ALL DIMENSIONS ARE IN METRIC, MEASURED TO WALL. 2. ALL DIMENSIONS & DRAWING ARE APPROXIMATE. 3. ACTUAL AREA MAY VARY FROM THE STATED AREA. 4. DRAWING ARE NOT TO SCALE. 5. LAYOUT REPRESENTATION AND IMAGES ARE FOR ILLUSTRATIVE PURPOSES ONLY AND MAY NOT REPRESENT THE ACTUAL SIZE, FEATURES, SPECIFICATIONS FOR KITCHEN FIXTURES, APPLIANCES, FITTINGS, FURNITURE OR FURNISHINGS AND FACADE. ACTUAL PRODUCTS AND DETAILS MAY VARY. 6. THE DEVELOPER RESERVES THE RIGHT TO MAKE REVISIONS/ ALTERATIONS, AT ITS ABSOLUTE DISCRETION, WITHOUT PRIOR INTIMATION OR ANY LIABILITY WHATSOEVER.

ESTATE VILLAS

V6 Bedroom - Type BM

Plot Area	Saleable Area
603.01 sq.m	593.01 sq.m
6,490.75 sq.ft	6,383.11 sq.ft

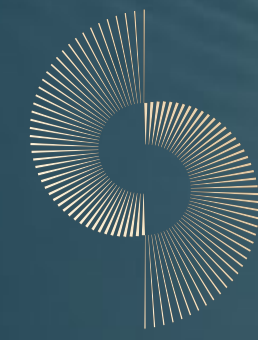

THE ORCHARD
AT SOBHA CITY



GROUND FLOOR




FIRST FLOOR



SECOND FLOOR

DISCLAIMER: 1. ALL DIMENSIONS ARE IN METRIC, MEASURED TO WALL. 2. ALL DIMENSIONS & DRAWINGS ARE APPROXIMATE. 3. ACTUAL AREA MAY VARY FROM THE STATED AREA. 4. DRAWING ARE NOT TO SCALE. 5. LAYOUT REPRESENTATION AND IMAGES ARE FOR ILLUSTRATIVE PURPOSES ONLY AND MAY NOT REPRESENT THE ACTUAL SIZE, FEATURES, SPECIFICATIONS FOR KITCHEN FIXTURES, APPLIANCES, FITTINGS, FURNITURE OR FURNISHINGS AND FACADE. ACTUAL PRODUCTS AND DETAILS MAY VARY. 6. THE DEVELOPER RESERVES THE RIGHT TO MAKE REVISIONS/ ALTERATIONS, AT ITS ABSOLUTE DISCRETION, WITHOUT PRIOR INTIMATION OR ANY LIABILITY WHATSOEVER.

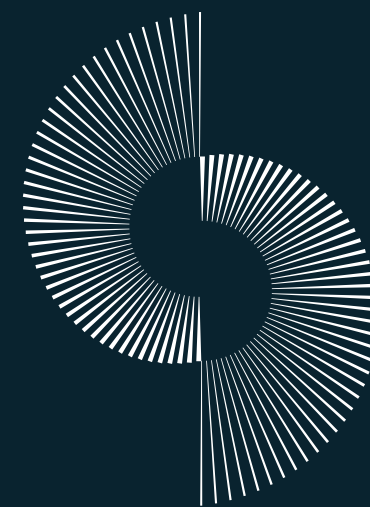

SOBHA CITY

ABU DHABI

ACD : DECEMBER 2029

DISCLAIMER: The images shown are for illustration purposes only and may not be an exact representation of the product. | The images use computer graphics technology (photorealistic rendering) to showcase the building and apartment's design, including the façade, elevations, and interiors. All furniture, lighting, finishes, facade, and art shown are for marketing purposes only. All contents in these images are for illustrative purposes only and subject to change. | The Amenities mentioned are only representational and informative. Information, images and visuals, or locations shown hereby are only an indicative of the envisaged developments and the same are subject to approvals from local authorities. The Developer reserves rights to make additions, deletions, alterations, or amendments without prior notice.

SOBHA
REALTY